

PLANT SCHEDULE - MAIN LEVEL					PMG PROJECT NUMBER: 18-121	
KEY	QTY	BOTANICAL NAME	COMMON NAME	PLANTED SIZE / REMARKS		
TREE	2	ACER CIRCINATUM	VINE MAPLE	6.0M CAL; B&B; 3 STEM CLUMP		
		ACER RUBRUM 'ARMSTRONG'	COLUMNAR ARMSTRONG MAPLE	7.0M CAL; 2M STD; B&B		
		CHAMAECYPARIS OBTUSA 'GRACILIS'	SLENDER HINKO FALSE CYPRESS	2.5M HT; B&B		
		CORNUS KOUSA 'SATOMI'	PINK KOUSA DOGWOOD	6.0M CAL; 1.5M STD; B&B		
SHRUB	18	BUXUS MICROPHYLLA 'WINTER GEM'	LITTLE-LEAF BOX	#3 POT; 40CM		
	8	LONICERA PILEATA	BOXLEAF HONEYSUCKLE	#2 POT; 30CM		
	2	OSMANTHUS X BURKWOODII	BURKWOOD OSMANTHUS	#3 POT; 30CM		
	121	SARCOCOCCA HOOKERIANA VAR. HUMILIS	HIMALAYAN SWEET BOX	#2 POT; 25CM		
	12	SKIMMIA REEVESIANA	DWARF SKIMMIA	#2 POT; 25CM		
	72	THUJA OCCIDENTALIS 'SMARAGD'	EMERALD GREEN CEDAR	1.8M HT; B&B		
GRASS	110	CAREX OSHIMENSIS 'EVERGOLD'	EVERGOLD JAPANESE SEDGE	#1 POT		
PERENNIAL	8	HELLEBORUS x HYBRIDUS	LENTE ROSE	15CM POT		
	20	HEUCHERA MACRANTHA 'PALACE PURPLE'	CORAL BELLS; PURPLE-RED	15CM POT		
GC	4	ATHYRIUM NIPONICUM PICTUM 'REGAL RED'	REGAL RED JAPANESE PAINTED FERN	#1 POT; 30CM		
	40	POLYSTICHUM MUNIUM	WESTERN SWORD FERN	#1 POT; 20CM		

NOTES: * PLANT SIZES IN THIS LIST ARE SPECIFIED ACCORDING TO THE BC LANDSCAPE STANDARD AND CANADIAN LANDSCAPE STANDARD, LATEST EDITION. CONTAINER SIZES SPECIFIED AS PER CANA STANDARD. BOTH PLANT SIZE AND CONTAINER SIZE ARE THE MINIMUM ACCEPTABLE SIZES. * REFER TO SPECIFICATIONS FOR DEFINED CONTAINER MEASUREMENTS AND OTHER PLANT MATERIAL REQUIREMENTS. * SEARCH AND REVIEW: MAKE PLANT MATERIAL AVAILABLE FOR OPTIONAL REVIEW BY LANDSCAPE ARCHITECT AT SOURCE OF SUPPLY. AREA OF SEARCH TO INCLUDE LOWER MAINLAND AND FRASER VALLEY. * SUBSTITUTIONS: OBTAIN WRITTEN APPROVAL FROM THE LANDSCAPE ARCHITECT PRIOR TO MAKING ANY SUBSTITUTIONS TO THE SPECIFIED MATERIAL. UNAPPROVED SUBSTITUTIONS WILL BE REJECTED. ALLOW A MINIMUM OF FIVE DAYS PRIOR TO DELIVERY FOR REQUEST TO SUBSTITUTE. SUBSTITUTIONS ARE SUBJECT TO BC LANDSCAPE STANDARD AND CANADIAN LANDSCAPE STANDARD. DEFINITION OF CONDITIONS OF AVAILABILITY: * ALL LANDSCAPE MATERIAL AND WORKMANSHIP MUST MEET OR EXCEED BC LANDSCAPE STANDARD AND CANADIAN LANDSCAPE STANDARD LATEST EDITION. * ALL PLANT MATERIAL MUST BE PROVIDED FROM CERTIFIED DISEASE FREE NURSERY. * BIO-SOLIDS NOT PERMITTED IN GROWING MEDIUM UNLESS AUTHORIZED BY LANDSCAPE ARCHITECT.

SEAL:

18	NOV 20	UPDATE PER NEW SITE PLAN - SUBMISSION	CLD
17	MAY 21	UPDATE SPACE DIMENSIONS	CLD
16	MAY 20	UPDATE PER NEW ADDRESS REPORT	CLD
15	MAY 19	UPDATE AREA PER COMMENTS	CLD
14	MAY 19	UPDATE BRICKYARD DIMENSIONS	CLD
13	FEB 20	UPDATE PER NEW SITE PLAN	CLD
12	JUN 07	UPDATE DRAIN STRIP DETAIL	CLD
11	MAY 11	UPDATE AND REDRAW	CLD
10	JUL 12	NEW SITE PLAN	CLD
9	JUN 18	DESIGN CONCEPT	CLD
NO.	DATE	REVISION DESCRIPTION	DR.

CLIENT:

PROJECT:

**10 UNIT TOWNHOUSE
DEVELOPMENT**

**2222 CLARKE STREET
PORT MOODY**

DRAWING TITLE:

**SHRUB PLAN
MAIN LEVEL**

DATE: 18.FEB.21 DRAWING NUMBER:

SCALE: 3/16" = 1'-0"

DRAWN:

DESIGN:

CHKD:

PCM

OF 4

PMG PROJECT NUMBER:





18-121

PLANT SCHEDULE - MAIN LEVEL

KEY	QTY	BOTANICAL NAME	COMMON NAME	PLANTED SIZE / REMARKS
TREE	2	ACER CIRCINATUM	VINE MAPLE	6.0CM CAL; B&B; 3 STEM CLUMP
		ACER RUBRUM 'ARMSTRONG'	COLLUMAR ARMSTRONG MAPLE	7.0CM CAL; 2M STD; B&B
		CHAMAECYPARIS OBTUSA 'GRACILIS'	SLENDER HINKI FALSE CYPRESS	2.5M HT; B&B
		CORNUS KOUSA 'SATOMI'	PINK KOUSA DOGWOOD	6.0CM CAL; 1.5M STD; B&B
SHRUB	18	BUXUS MICROPHYLLA 'WINTER GEM'	LITTLE LEAF BOX	#3 POT; 40CM
	8	LOINCERA PILEATA	BOXLEAF HONEYSUCKLE	#2 POT; 30CM
	2	OSMANTHUS X BURKWOODII	BURKWOOD OSMANTHUS	#3 POT; 50CM
	121	SARCOCOCCA HOOKERIANA VAR. HUMILIS	HIMALAYAN SWEET BOX	#2 POT; 25CM
	12	SKIMMIA REEVESIANA	DWARF SKIMMIA	#2 POT; 25CM
	72	THUJA OCCIDENTALIS 'SMARAGD'	EMERALD GREEN CEDAR	1.5M HT; B&B
GRASS	110	CAREX OSHIMENSIS 'EVERGOLD'	EVERGOLD JAPANESE SEDGE	#1 POT
PERENNIAL	8	HELLEBORUS x HYBRIDUS	LENTEN ROSE	15CM POT
	20	HEUCHERA MACRANTHA 'PALACE PURPLE'	CORAL BELLS; PURPLE-RED	15CM POT
GC	4	ATHYRIUM NIPONICUM PICTUM 'REGAL RED'	REGAL RED JAPANESE PAINTED FERN	#1 POT; 30CM
	40	POLYSTICHUM MUNITUM	WESTERN SWORD FERN	#1 POT; 20CM




NOTES: * PLANT SIZES IN THIS LIST ARE SPECIFIED ACCORDING TO THE BC LANDSCAPE STANDARD AND CANADIAN LANDSCAPE STANDARD, LATEST EDITION. CONTAINER SIZES SPECIFIED AS PER CNLA STANDARD. BOTH PLANT SIZE AND CONTAINER SIZE ARE THE MINIMUM ACCEPTABLE SIZES. * REFER TO SPECIFICATIONS FOR DEFINED CONTAINER MEASUREMENTS AND OTHER PLANT MATERIAL REQUIREMENTS. * SEARCH AND REVIEW: MAKE PLANT MATERIAL AVAILABLE FOR OPTIONAL REVIEW BY LANDSCAPE ARCHITECT AT SOURCE OF SUPPLY. AREA OF SEARCH TO INCLUDE LOWER MARLAND AND FRASER VALLEY. * SUBSTITUTIONS: OBTAIN WRITTEN APPROVAL FROM THE LANDSCAPE ARCHITECT PRIOR TO MAKING ANY SUBSTITUTIONS TO THE SPECIFIED MATERIAL. UNAPPROVED SUBSTITUTIONS WILL BE REJECTED. ALLOW A MINIMUM OF FIVE DAYS PRIOR TO DELIVERY FOR REQUEST TO SUBSTITUTE. SUBSTITUTIONS ARE SUBJECT TO BC LANDSCAPE STANDARD AND CANADIAN LANDSCAPE STANDARD. DEFINITION OF CONDITIONS OF AVAILABILITY: * ALL LANDSCAPE MATERIAL AND WORKMANSHIP MUST MEET OR EXCEED BC LANDSCAPE STANDARD AND CANADIAN LANDSCAPE STANDARD LATEST EDITION. * ALL PLANT MATERIAL MUST BE PROVIDED FROM CERTIFIED DISEASE FREE NURSERY. * BIO-SOLIDS NOT PERMITTED IN GROWING MEDIUM UNLESS AUTHORIZED BY LANDSCAPE ARCHITECT.

18121-7.2P

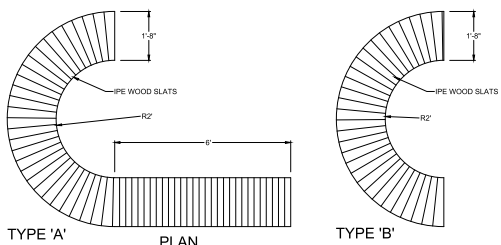 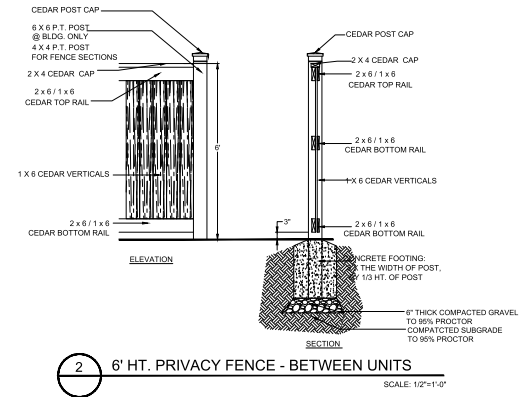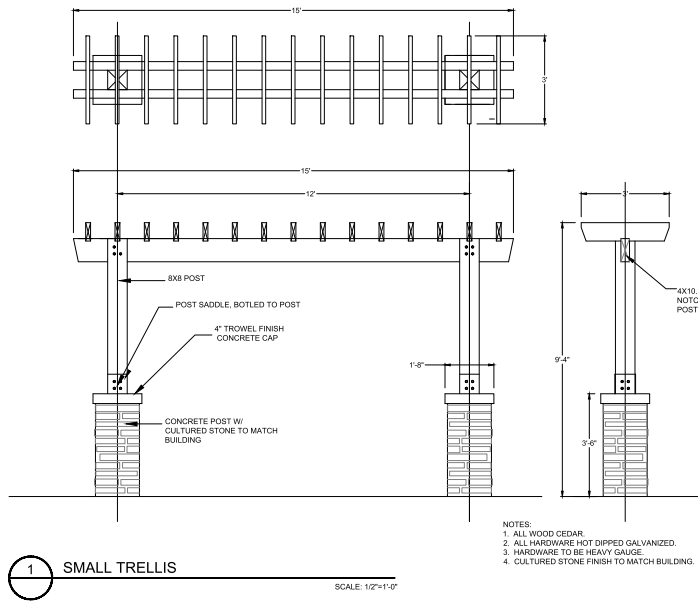

6 FRANCES ANDREW ARRAY BENCHES

SCALE: 1/2"=1'-0"

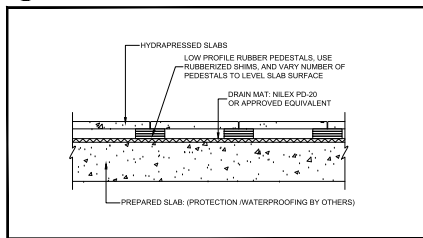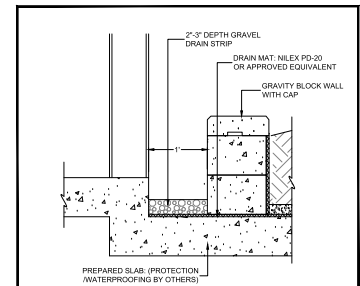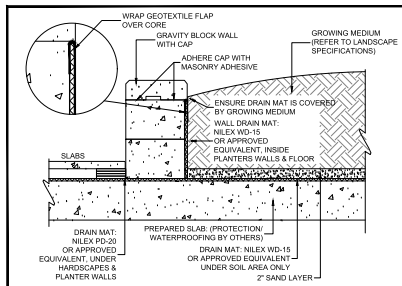

©Copyright reserved. This drawing and design is the property of PMG Landscape Architects and may not be reproduced or used for other projects without their permission.

pmg
LANDSCAPE
ARCHITECTS

Suite C100 - 4185 Still Creek Drive
Burnaby, British Columbia, V5C 6G9
p. 604 294-0011 : f. 604 294-0022

SEAL:

07	24 NOV 20	UPDATE PER NEW SITE PLAN - SUBMISSION	CLE
06	24 JAN 21	UPDATE BRICK DIMENSIONS	CLE
05	20 MAR 20	UPDATE PER NEW ZONING REPORT	CLE
04	20 MAR 19	UPDATE AREA PER COMMENTS	CLE
03	30 MAR 20	UPDATE BRICKYARD DIMENSIONS	CLE
02	20 FEB 20	UPDATE PER NEW SITE PLAN	CLE
01	18 JUN 07	UPDATE DRAIN STRIP DETAIL	CLE
00	18 MAR 11	UPDATE AND REISSUE	CLE
00	18 JUL 12	NEW SITE PLAN	CU
00	18 JUN 18	DESIGN CONCEPT	CLE
NO.	DATE	REVISION DESCRIPTION	DR.

CLIENT:

PROJECT:
**10 UNIT TOWNHOUSE
DEVELOPMENT**
**2222 CLARKE STREET
PORT MOODY**

DRAWING TITLE:
**LANDSCAPE
DETAILS**

DATE: 18 FEB 21 DRAWING NUMBER:
SCALE: 1:500
DRAWN:
DESIGN:
CHKD: PCM OF 4

PMG PROJECT NUMBER: 18-121

18121-7.ZIP