


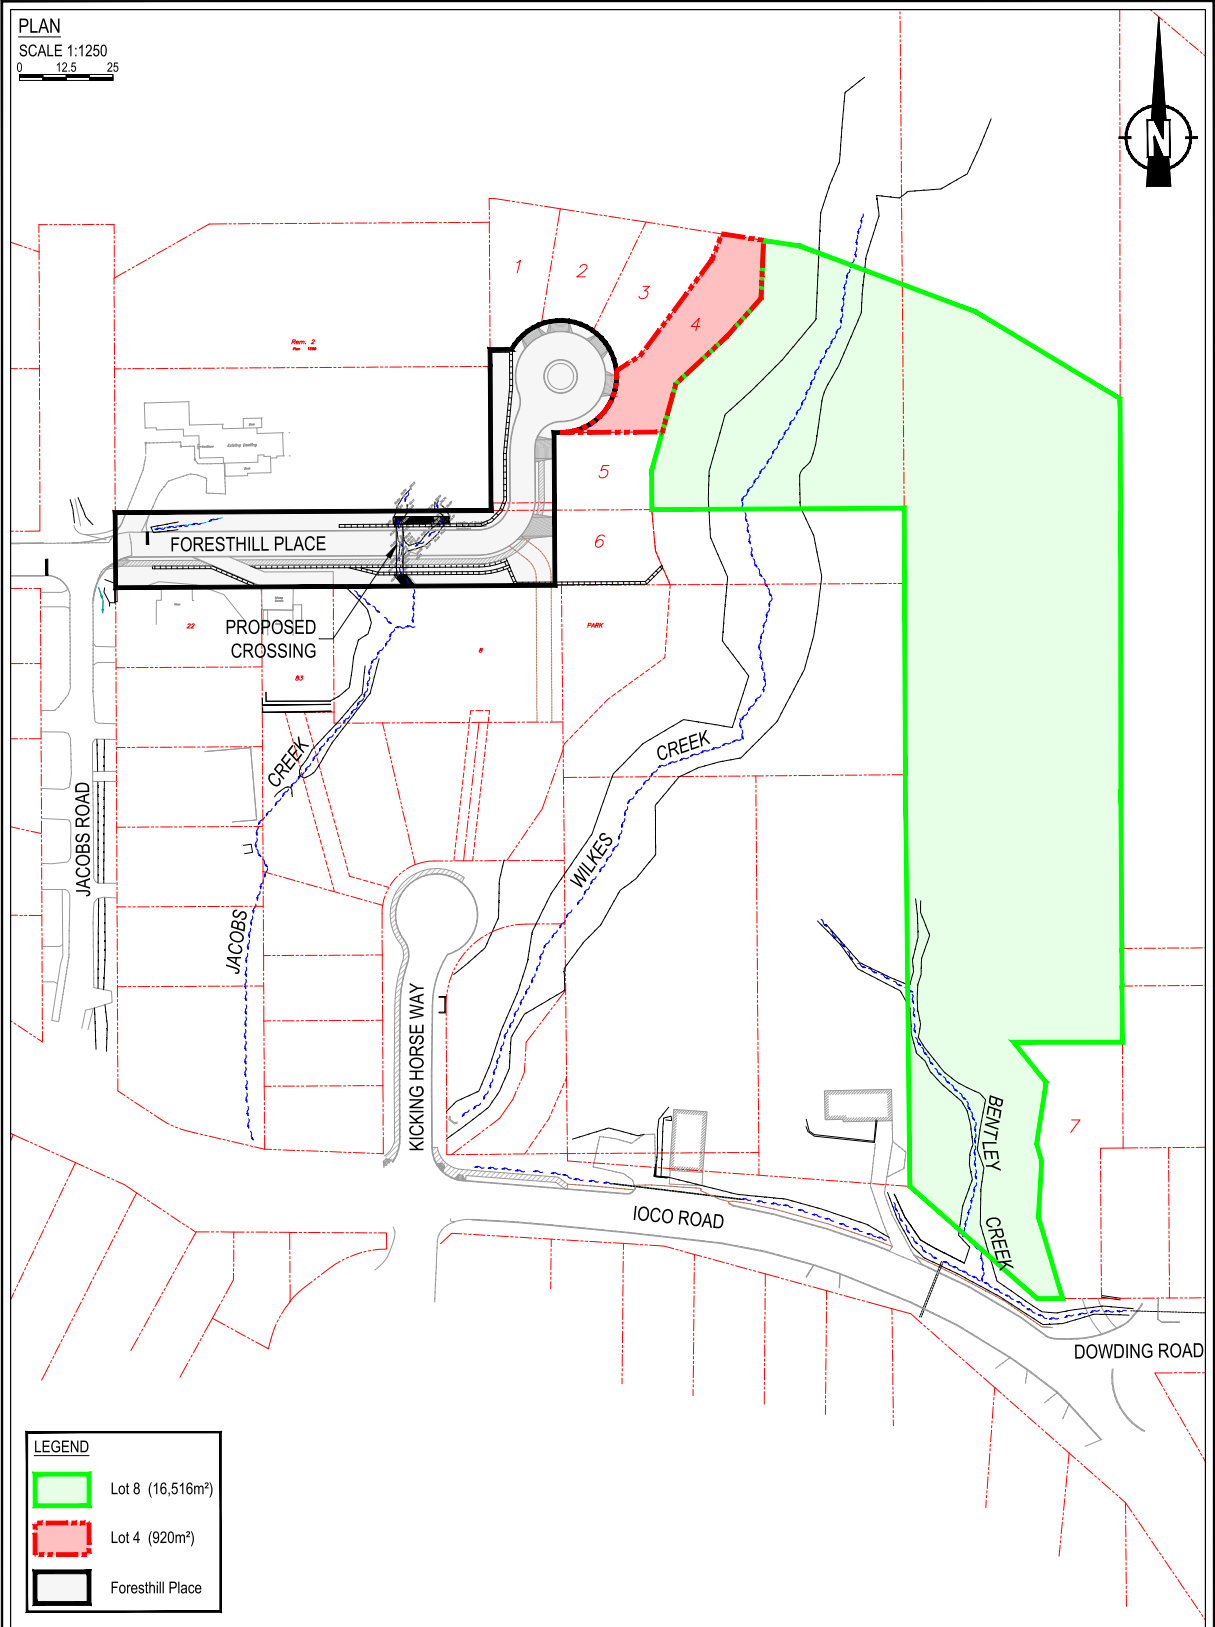

REFERENCES

1. File: ACAD-123996-BASE.dwg. Received April 25, 2023; H.Y. Engineering Ltd.
2. Drawing No. 123669B-03. Rev. C. "Storm Water Control Plan". February 26, 2016. H.Y. Engineering Ltd.
3. Drawing No. 322-54-07. Rev. 03. "Wilkes Creek Landscape Plan Specifications and Details". March 04, 2022. Envirowest Consultants Inc.
4. Drawing No. 322-54-08. Rev. 03. "Bentley Creek Invasive Species Removal and Restoration Plan". March 04, 2022. Envirowest Consultants Inc.
5. Drawing No. 322-54-14. "Road and Retaining Wall Plan". April 26, 2023. Envirowest Consultants Inc.

NORTH ARC PROPERTIES LTD. PORT MOODY		 www.envirowest.ca	PROJECT SITE PLAN	
LOT 4 FORESTHILL PLACE Port Moody, BC			envirowest consultants inc.	
DESIGN RWS	DRAWN SDJ	CHECKED RWS	REVISION 00	REVISION DATE
SCALE As Shown	PROJECT NUMBER 322-54		DRAWING NUMBER 322-54-18	
DATE June 28, 2024				

DATE: 2024-06-28 - 10:07am
PATH: I:\ENV-FS-R\Projects\Envirowest Files\2024\Port Moody\322-54\AutoCAD\Final\322-54-18 Project Site Plan.dwg
LAYOUT: 322-54-18

SKETCH OF PROPOSED RTA ON
LOT 4 DISTRICT LOT 350 GROUP 1
NEW WESTMINSTER DISTRICT
PLAN EPP135023


SCALE 1:400



ALL DISTANCES ARE IN METRES


LEGEND

CPE - INDICATES COVENANT PLAN EPP136890

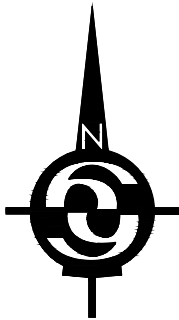

Park

PLAN LMP19028

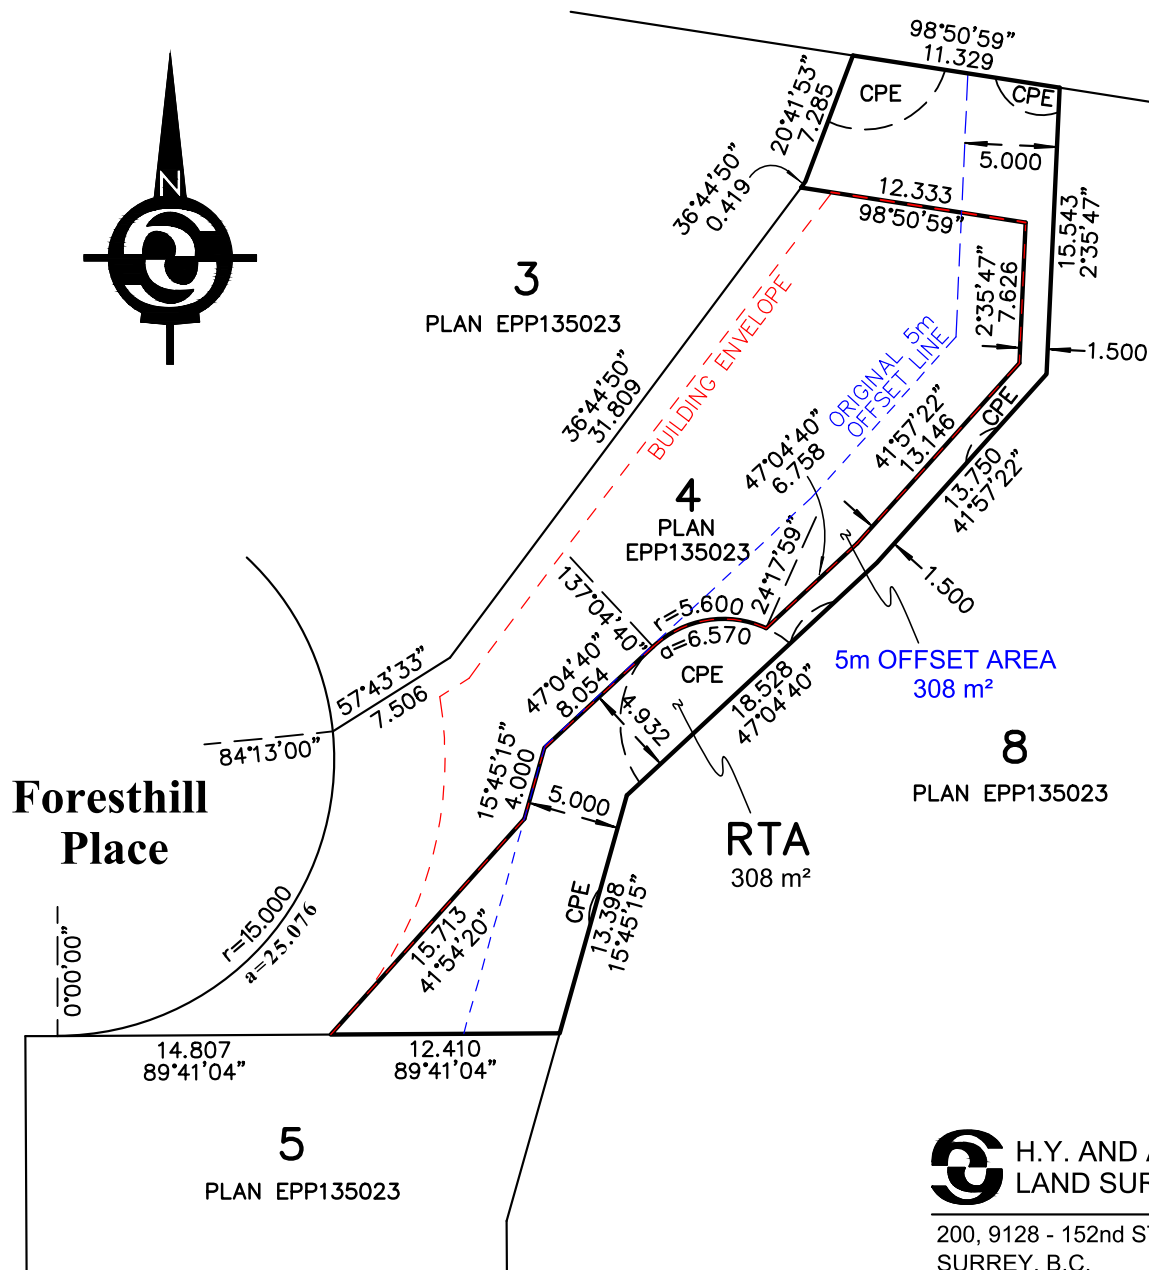

H.Y. AND ASSOCIATES
LAND SURVEYING LTD.

200, 9128 - 152nd STREET
SURREY, B.C.
V3R 4E7
(ph) 604-583-1616
File: 123669 Flex2.DWG