


| NO. | Description | DATE |
|-----|--------------------|------------|
| 1 | Issued for Review | 2020/05/04 |
| 2 | Revised for Review | 2020/05/05 |



COPYRIGHT RESERVED
This drawing is not and shall remain the property of Perry and Associates, Inc. and Perry and Associates, Inc. shall retain the copyright herein. This document is not to be reproduced, stored in a retrieval system, or transmitted in any form or by any means, electronic, mechanical, photocopying, recording, or by any information storage and retrieval system, without the prior written consent of Perry and Associates, Inc.

Client:

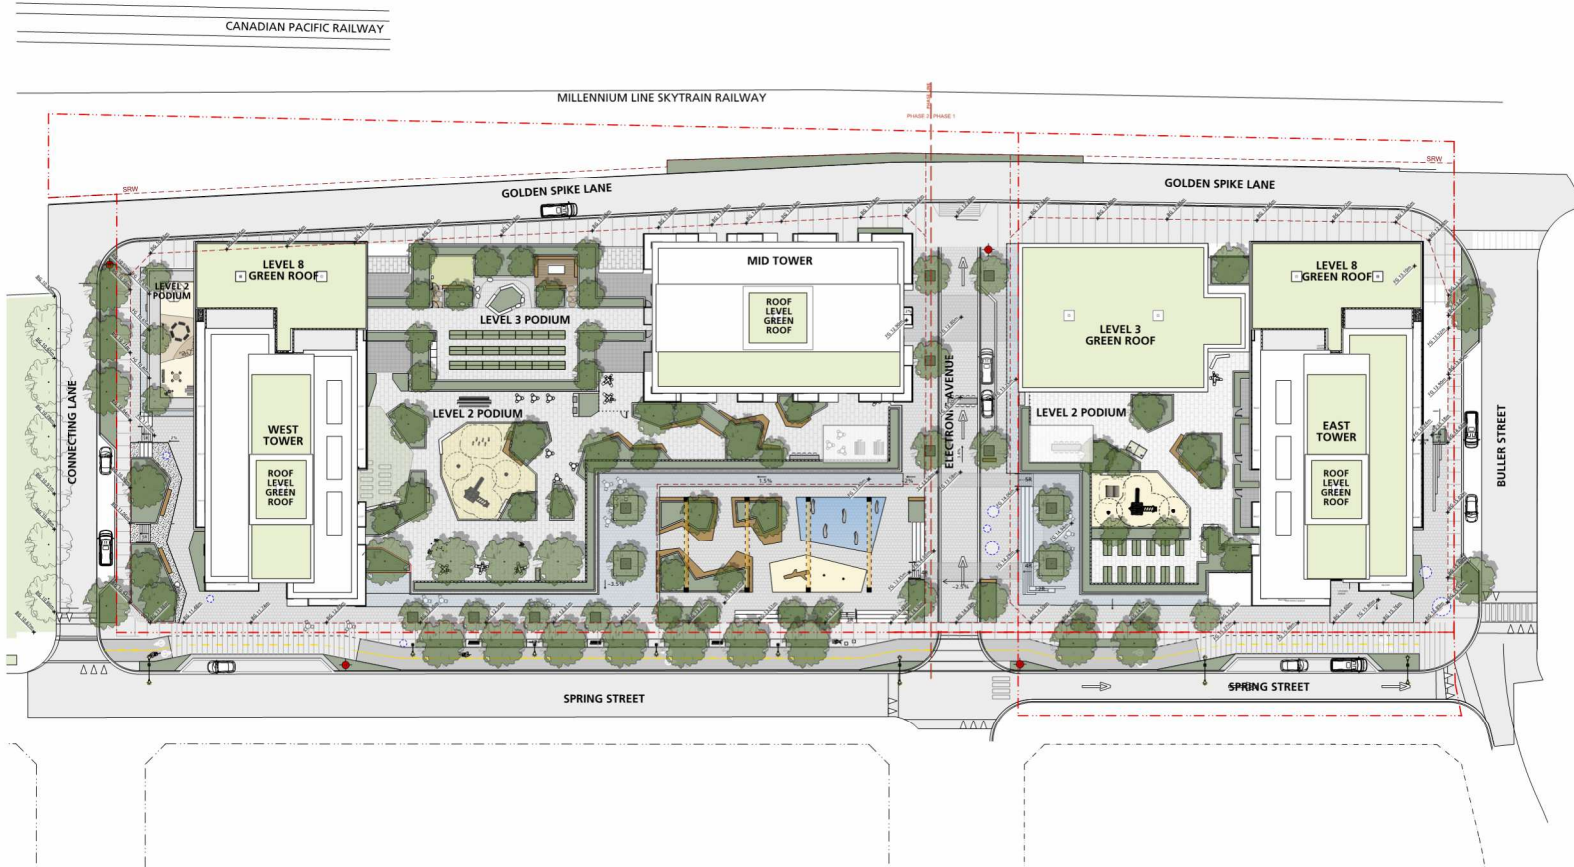

Project Title: **Port Moody Spring Street**

Drawing Title: **Landscape Site Plan**

Project North: Drawn By: SC
Checked By: JP
Scale: 3/8" = 1'-0" Date: 20-05-20
Sheet No: