


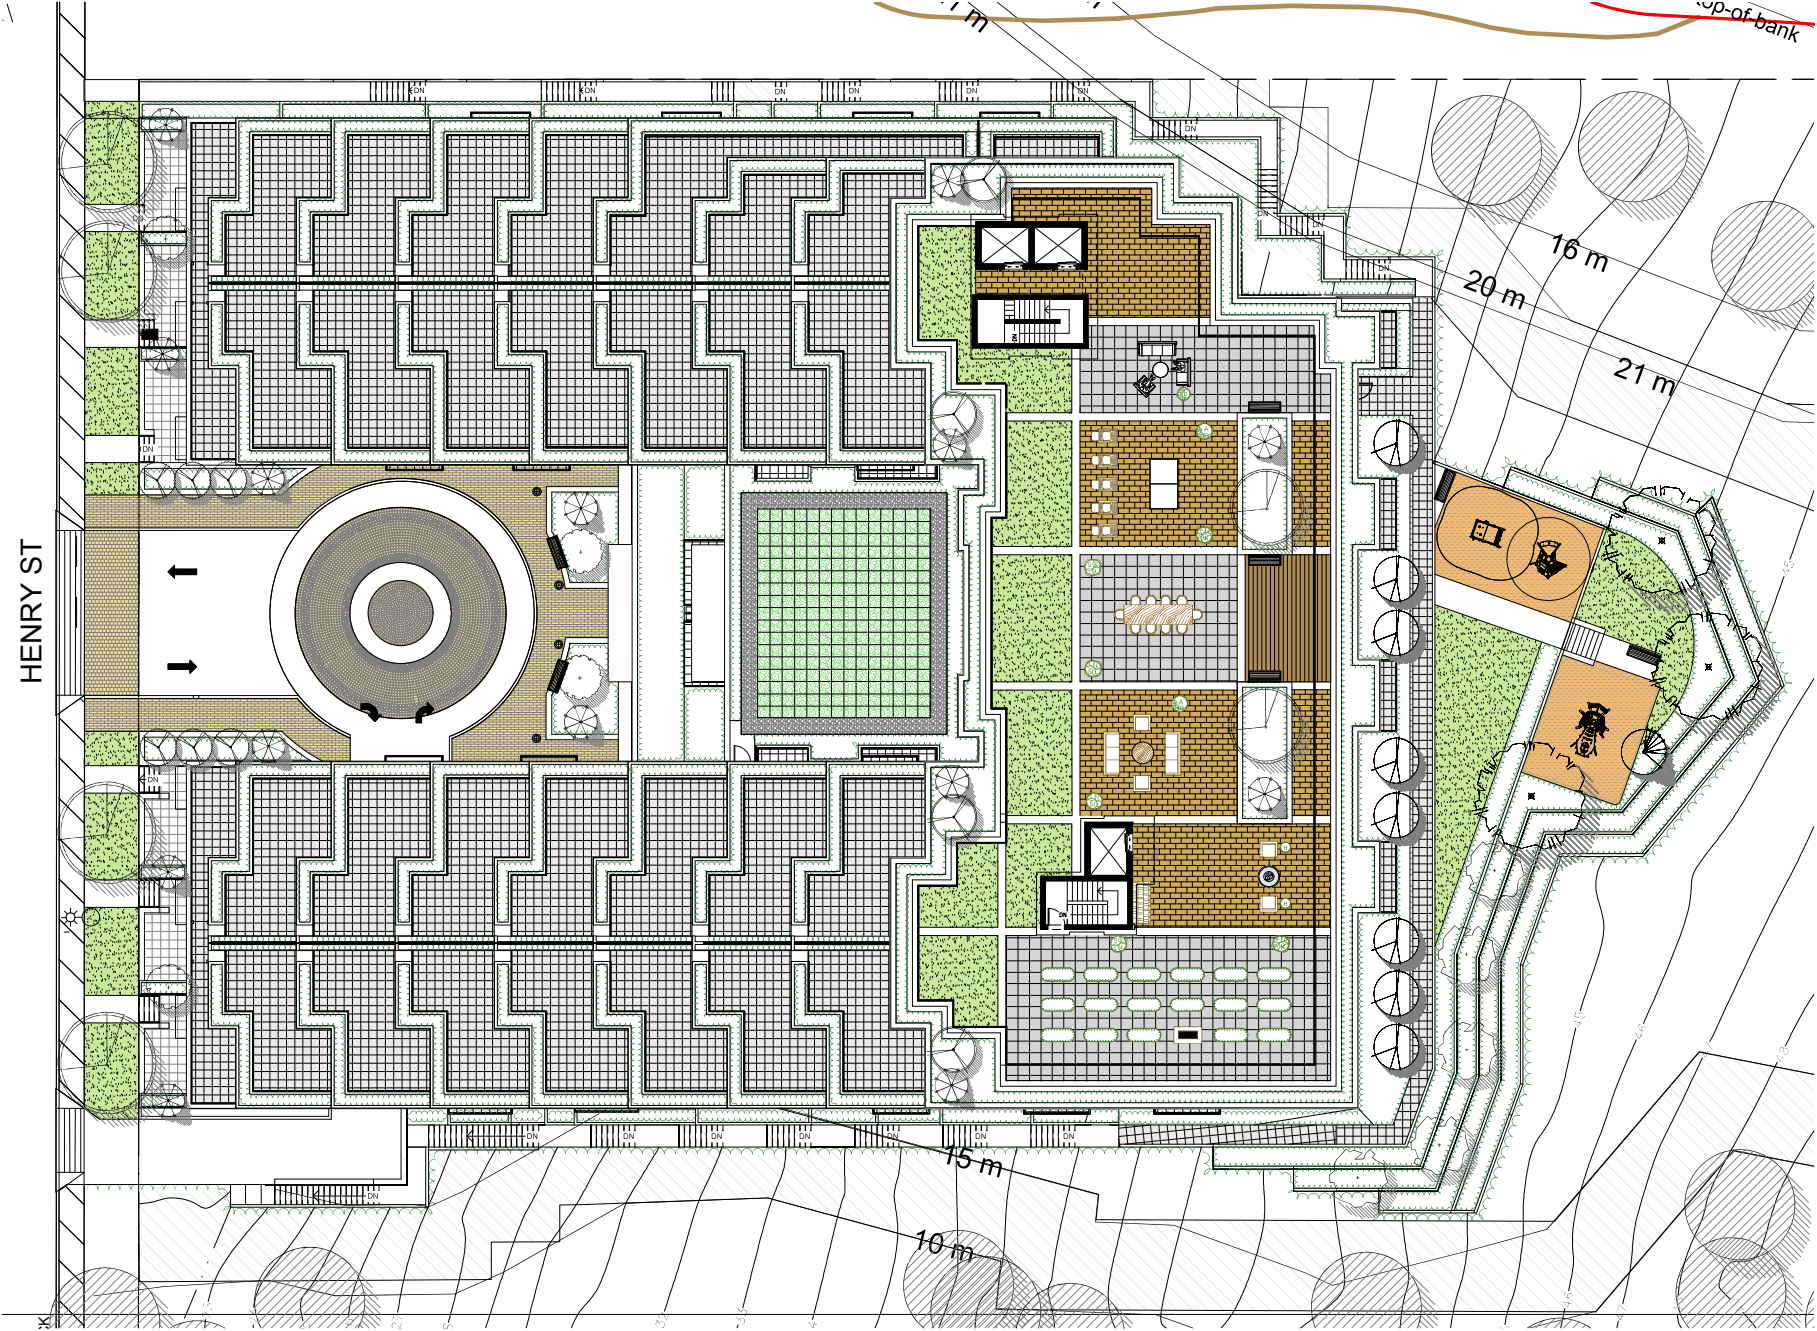

HENRY ST

© Copyright reserved. This drawing and design is the property of PMG Landscape Architects and may not be reproduced or used for other projects without their permission.

pmg
LANDSCAPE
ARCHITECTS
Suite C100 - 4185 58th Creek Drive
Burnaby, British Columbia, V5C 6G9
p: 604 294-0011 f: 604 294-0022

SEAL:



13	20 JAN 07	CONCEPT PACKAGE	NO.
10	18 JUN 07	REFORMING PACKAGE	NO.
9	15 MAY 10	NEW CONCEPT PLAN UPDATED RE PACKAGE	NO.
8	18 JUL 10	REV. PER PERMITS/ENGINEERING	NO.
7	30 FEB 09	REV. PER CLIENT COMMENTS	NO.
6	15 JUL 07	REV. PER PERMITS/ENGINEERING	NO.
5	15 NOV 07	REV. CITY COMMENTS AND NEW SITE PLAN	NO.
4	15 MAY 07	REV. CITY COMMENTS AND NEW SITE PLAN	NO.
3	15 JUL 10	REV. CITY COMMENTS AND NEW SITE PLAN	NO.
2	15 MAY 10	REV. CITY COMMENTS	NO.
1	15 MAY 11	REVISED CONCEPT PLAN	NO.
NO.	DATE	REVISION DESCRIPTION	DR.

CLIENT:

PROJECT:

HENRY STREET CONDOS
3000 BLOCK HENRY STREET
PORT MOODY, BC

DRAWING TITLE:
**LANDSCAPE
SITE PLAN**

DATE: 13 MAY 23 DRAWING NUMBER:
SCALE: 1" = 30'-0"
DRAWN: DO
DESIGN: MM/RC
CHK'D: MCY

LS
OF 1