


A
001

SITE PLAN
3/16" = 1'

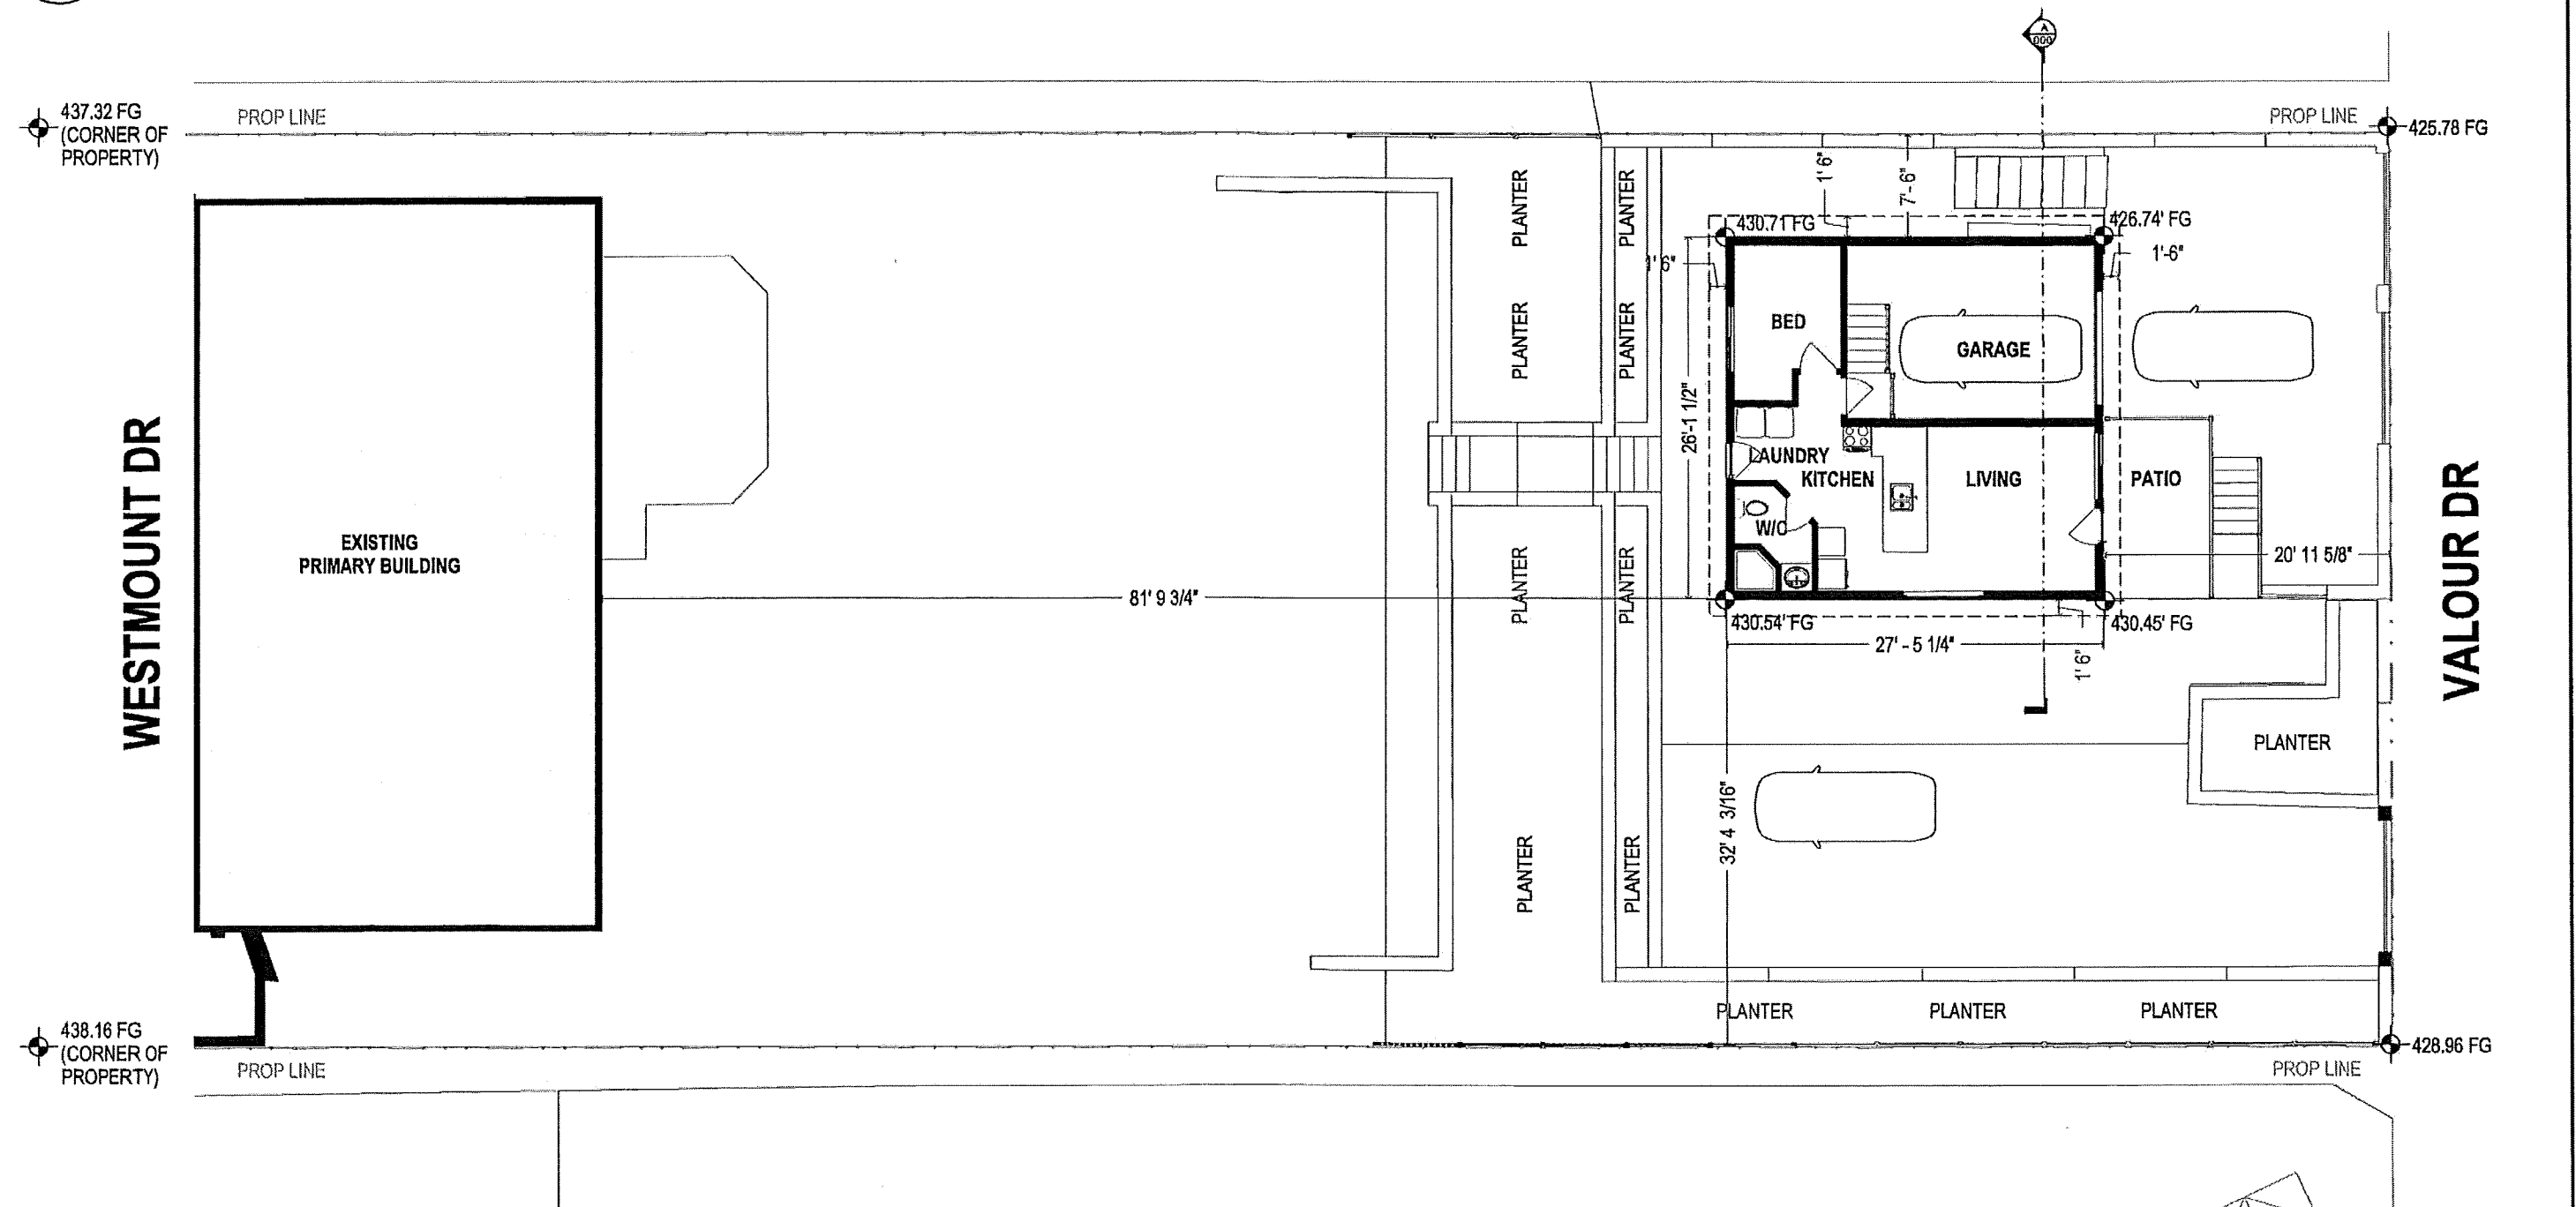

	ft	m
ROOF PEAK EL.	444.59 ft	135.51 m
MAIN FLOOR EL.	430.74 ft	131.29 m
GARAGE EL.	426.85 ft	130.10 m
AVERAGE GRADE	429.61 ft	130.95 m



Gaëtan Royer – CityState Consulting Services
 2419 Clarke Street, Port Moody, BC, Canada V3H 1Z2
 gaelan@citystate.ca

Project:
 924 WESTMOUNT DR
 PORT MOODY, BC

Sheet:
 001

Description:
 SITE PLAN

Scale:
 3/16" = 1'

Date: AUG 1 2018
 Revised:
 Revised:
 Revised:
 Revised:

Revised:
 Revised:
 Revised:
 Revised: