



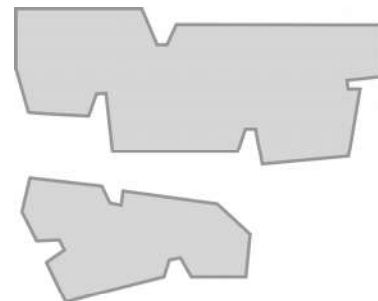


1865-1895 CHARLES STREET
REZONING/DP APPLICATION
MARCH 30, 2020

AERIAL VIEW

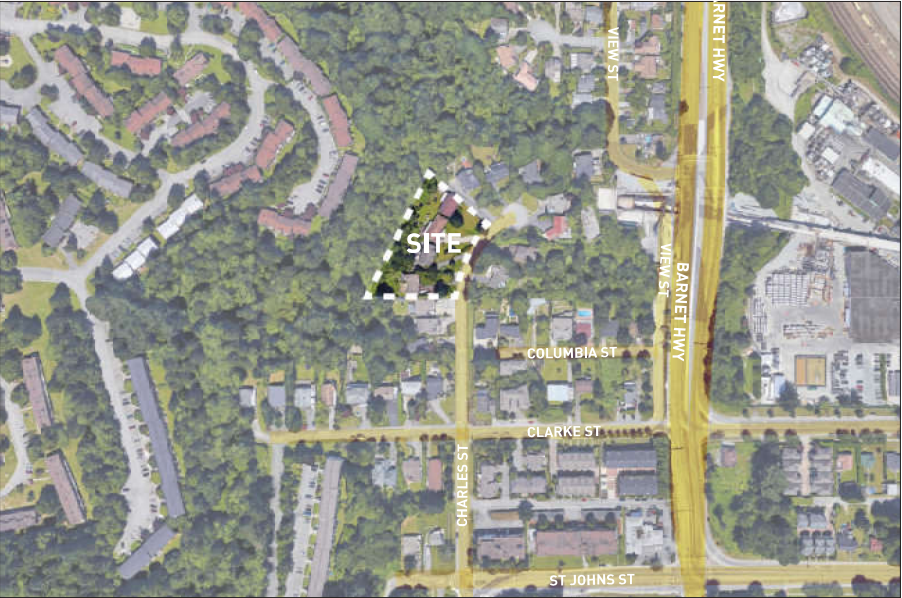

BIRD'S-EYE VIEWS

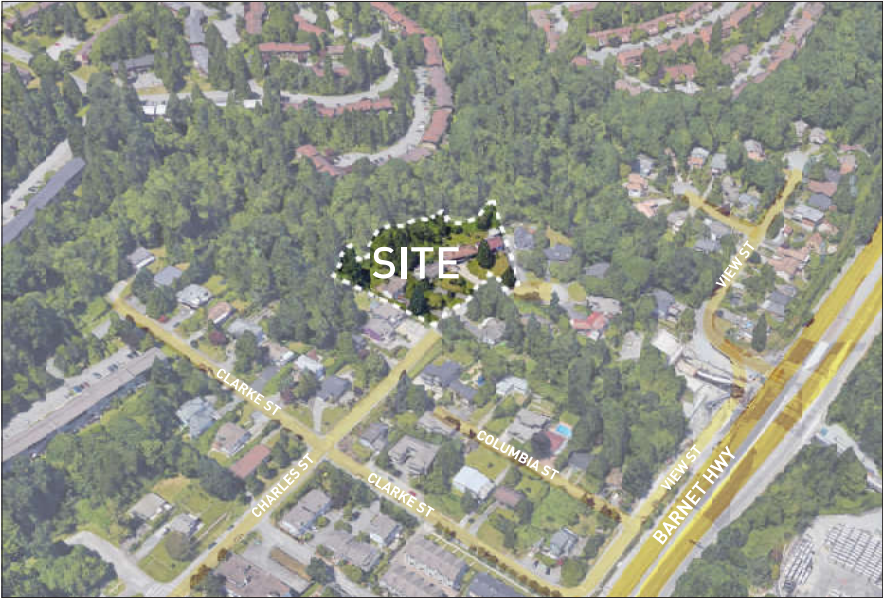

DRAWING LIST

A-1.01	CONTEXTUAL REFERENCES	A-3.06	UNITE TYPES
A-1.02	CONTEXTUAL CONNECTIVITY	A-3.07	UNITE TYPES
A-1.03	PROJECT STATISTICS	A-3.08	UNITE TYPES
A-1.04	CONTEXT PHOTOS	A-3.09	UNITE TYPES
A-1.05	SHADOW STUDIES	A-3.10	UNITE TYPES
A-1.06a	DESIGN RATIONAL	A-3.11	UNITE TYPES
A-1.06b	DESIGN RATIONAL	A-3.12	UNITE TYPES
A-1.07	SITE SURVEY	A-4.01	SOUTH EAST ELEVATION 1
A-2.00	SITE PLAN	A-4.02	SOUTH EAST ELEVATION 2
A-2.01	-3 FLOOR PLAN	A-4.03	NORTH EAST ELEVATION
A-2.02	-2 FLOOR PLAN	A-4.04	NORTH WEST ELEVATION 1
A-2.03	-1 FLOOR PLAN	A-4.05	NORTH WEST ELEVATION 2
A-2.04	L0 FLOOR PLAN	A-4.06	SOUTH WEST ELEVATION
A-2.05	L1 FLOOR PLAN	A-5.01	SECTION A-A
A-2.06	L2 FLOOR PLAN	A-5.02	SECTION B-B
A-2.07	L3 FLOOR PLAN	A-5.03	SECTION C-C
A-2.08	L4 FLOOR PLAN	A-6.01	MATERIAL BOARD
A-2.09	L5 FLOOR PLAN	A-7.01	3D VIEW
A-2.10	L6 FLOOR PLAN	A-7.02	3D VIEW
A-3.01	UNITE TYPES	A-7.03	3D VIEW
A-3.02	UNITE TYPES	L1.1	LANDSCAPE DRAWINGS
A-3.03	UNITE TYPES	L2.1	LANDSCAPE DRAWINGS
A-3.04	UNITE TYPES	L2.2	LANDSCAPE DRAWINGS
A-3.05	UNITE TYPES	L2.3	LANDSCAPE DRAWINGS

SITE SPECIFICS:

1865-1895 Charles Street, Port Moody, BC

Plan 28302, LOT 66, 67, 68 and 69

Total (gross) site area: 95,749.29 SF [8,895.40 m2]

Current Zoning : RS1

Proposed Zoning : Site specific zone (TBD)

Allowed FSR: 2.5 (239,393.225 SF; 22,240.35 m2)

Proposed Setbacks:

NW = 10m (32' - 9 1/2") as proposed by Recreation,
Parks and Environment Department

S = 15m from top of the bank + 3m dedication

gbl

GBL ARCHITECTS
131 EAST 17TH AVENUE
VANCOUVER, CANADA V6J 1R6
T 604 274 1704 F 604 751 0279
GBLARCHITECTS.COM



NOTES:
NO DESCRIPTION

REVISIONS:
NO DATE REVISIONS

1865-1895 CHARLES STREET
PORT MOODY, BC

RESIDENTIAL DEVELOPMENT
CONTEXTUAL
REFERENCES

DATE: FEB 2020
DRAWN BY: [signature]
CHECKED BY: [signature]
SCALE: [signature]
JOB NUMBER: 17006

A-1.01

OVERALL FSR CALCULATION

1865-1895 Charles Street		
LEGAL ADDRESS: LEGAL DESCRIPTION: MAX HEIGHT ALLOWED: HEIGHT PROPOSED:	1865-1895 Charles Street, Port Moody, BC LOTS 16467	
SITE AREA	LOT 66 LOT 67 LOT 68 LOT 69 TOTAL SITE AREA	SF 15,096.74 SF 4,251.48 SF 17,086.26 SF 22,816.20 SF 22,884.67 SF 16,744.29
ZONING: PROPOSED ZONING: FSR:	ZONING: PROPOSED ZONING: FSR:	

TOTAL FSR	1.54
EFFICIENCY	9.07

HEIGHT ALLOWED/PROPOSED

FLOOR	AREA CALCULATION						FSR AREA
	POSITIVE AREA	NEGATIVE AREA	NET AREA	PERMITTED	INSTALLED	NET AREA	
LEVEL 1	0	0	0	0	0	0	0
LEVEL 2	0	0	0	0	0	0	0
LEVEL 222	0	0	0				

BUILDING 1 UNIT MIX

UNIT MIX BUILDING 1

AREA/ LEVEL	1 BEDROOM					2 BEDROOM							2 BEDROOM+DEN				3 BEDROOM			TOTAL	
	1a	1b	1c	1d+	1e+	2a	2c	2d	2e	2f	2g	2h	2a+	2b+	2d+	2e+	3a	3b	3c		
	440	639	663	702	733	778	875	945	960	966	970	1055	996	1007	1074	1244	1200	1283	1315		
L-2							1							1						1	4
L-1	1	1	4	1	1	1	1		1			1		1			1				14
L0	1	1	4	1	1	1	1		1			1		1			1				14
L1	1	1	4	1	1	1	1		1			1		1			1				14
L2										1	1	1		1		1		1			6
TOTAL	3	3	12	3	3	3	4	1	3	1	1	3	1	4	1	1	3	1	1	1	52
	24					16							7				5				
	46.15%					30.77%							13.46%				9.62%				

UNITS UNDER 1,000 SF	38	73%
UNITS BETWEEN 1,000 - 1,100 SF	8	15%
UNITS BETWEEN 1,100 - 1,200 SF	3	6%
UNITS OVER 1,200 SF	3	6%
	52	

TOTAL SALABLE AREA	43,801
--------------------	--------

BUILDING 2 UNIT MIX

UNIT TYPES BUILDING 2

AREA/ LEVEL	1 BEDROOM							1 BEDROOM+DEN				2 BEDROOM														2 BEDROOM + DEN							3 BEDROOM						TOTAL						
	1A	1B	1C	1D	1E	1F	1G	1A+	1A+PH	1B+	1C+	2A PH	2B	2C	2D	2E	2F	2G	2H PH	2I	2J	2K	2L	2M	2N PH	2O	2P PH	2Q	2A+	2B+PH	2C+	2C+PH	2D+	2E+	2F+	3A PH	3B PH	3C		3D	3E	3E PH	3F PH		
	365	375	446	468	557	579	639	663	663	698	752	764	781	798	812	921	929	858	860	871	895	911	921	925	926	992	1,002	1,002	965	968	990	995	1,002	1,048	1,051	1,145	1,183	1,160	1,188	1,188	1,214				
L0				1		1							1	2							1								1														9		
L1			1	1		1						1		2						1								1										1						11	
L2	1		1	1		1							1	2						1	1							1				1	1					1						14	
L3	1	1	1	1		1					1		1	2						1	1							1										1						15	
L4		1				1		7		1				1	3	1	3			1	1		1			3				1						3		3	1	1				22	
L5		1				1	7			1				1	1	1	1	1		1			1			1				1					1		1	1	1					22	
L6		1				1	7			1				1	1	1	1	1		1			1			1				1					1	2			1	1				17	
L7								6		1									1								1			1		1										1	1		
TOTAL	2	3	3	4	3	4	3	21	6	3	3	1	4	8	3	3	3	3	3	1	2	4	3	1	3	1	3	1	3	1	1	3	1	4	3	3	1	2	3	3	3	1	1	1	132
	22							33					47																16							14									
	16.87%							25.00%					33.61%																12.32%							10.61%									

UNITS UNDER 1,000 SF	104	78.79%	78.79%
UNITS BETWEEN 1,000-1,100 SF	14	10.61%	10.61%
UNITS BETWEEN 1,100 - 1,200 SF	13	9.85%	9.85%
UNITS OVER 1,200 SF	1	0.76%	0.76%
	132		

TOTAL SALABLE AREA	106,905	106,905
--------------------	---------	---------

1865-1895 CHARLES STREET
PORT MOODY, BC

PROJECT STATISTICS

DATE	FEB 2023
DRAWN BY	-
CHECKED BY	-
SCALE	-
JOB NUMBER	17006

A-1.03b



CHARLES STREET VIEW




VIEW FROM THE NEIGHBOURHOOD



VIEW LOOKING NORTH - EAST


SPRING/FALL EQUINOX

MARCH 20/SEPTEMBER 22, 10 AM

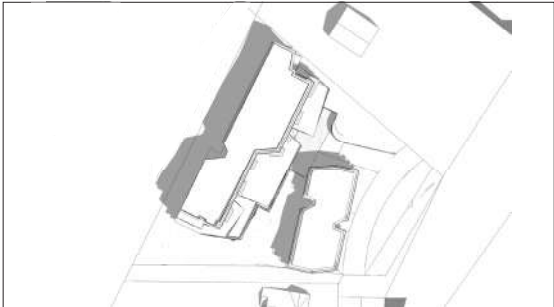


SUMMER SOLSTICE

JUNE 21, 10 AM

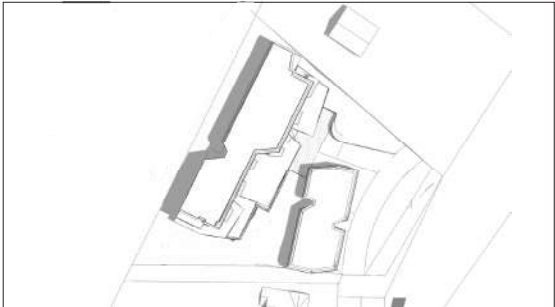


WINTER SOLSTICE

DECEMBER 2, 10 AM

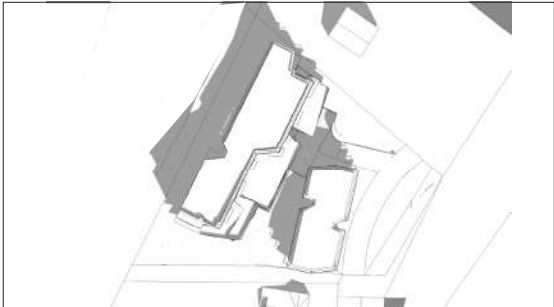

MARCH 20/SEPTEMBER 22, 12 PM

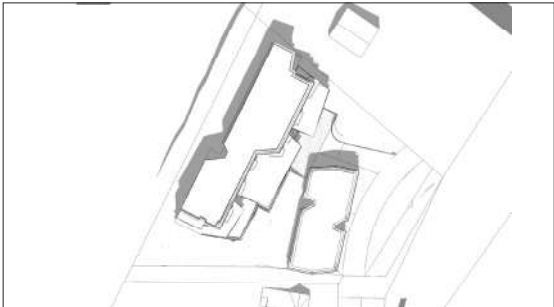


JUNE 21, 12 PM




DECEMBER 2, 12 PM




MARCH 20/SEPTEMBER 22, 2 PM

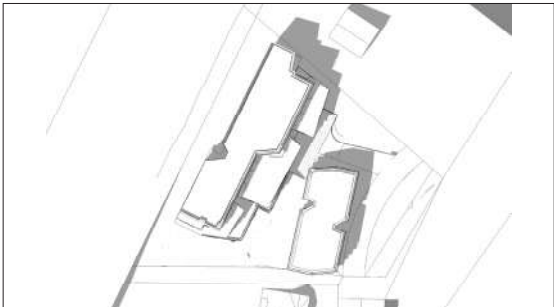

JUNE 21, 2 PM

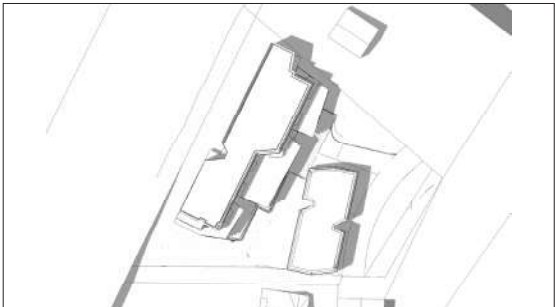

DECEMBER 2, 2 PM

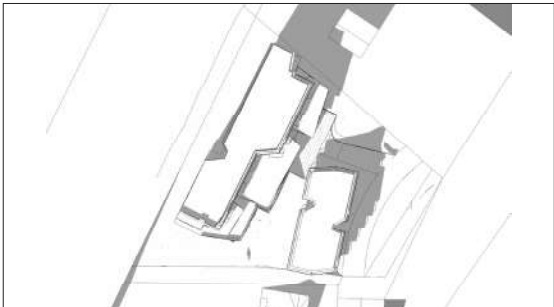

gbl

GBL ARCHITECTS
110 EAST 8TH AVENUE
VANCOUVER, CANADA V6T 1B6
T 604 751 1114 F 604 751 0279
GBL-ARCHITECTS.COM



NOTES:
N1: DESCRIPTION

REVISIONS:
NO. DATE DESCRIPTION

1865-1895 CHARLES STREET
PORT MOODY, BC

RESIDENTIAL DEVELOPMENT
SHADOW STUDIES

DATE: FEB 2020
DRAWN BY: [initials]
CHECKED BY: [initials]
SCALE: [initials]
JOB NUMBER: 17006

A-1.05

gbl

GBL ARCHITECTS
171 EAST 4TH AVENUE
VANCOUVER, CANADA V6T 1B6
T 604 251 1116 F 604 251 8279
GBLARCHITECTS.COM



NOTES:
NO. DESCRIPTION


REVISIONS:
NO. DATE REMARKS


1865-1895 CHARLES STREET
PORT MOODY, BC

RESIDENTIAL DEVELOPMENT
SITE PLAN

DATE: FEB 2020
DRAWN BY: [initials]
CHECKED BY: [initials]
SCALE: 1/32" = 1'-0"
JOB NUMBER: 17006

A-2.00

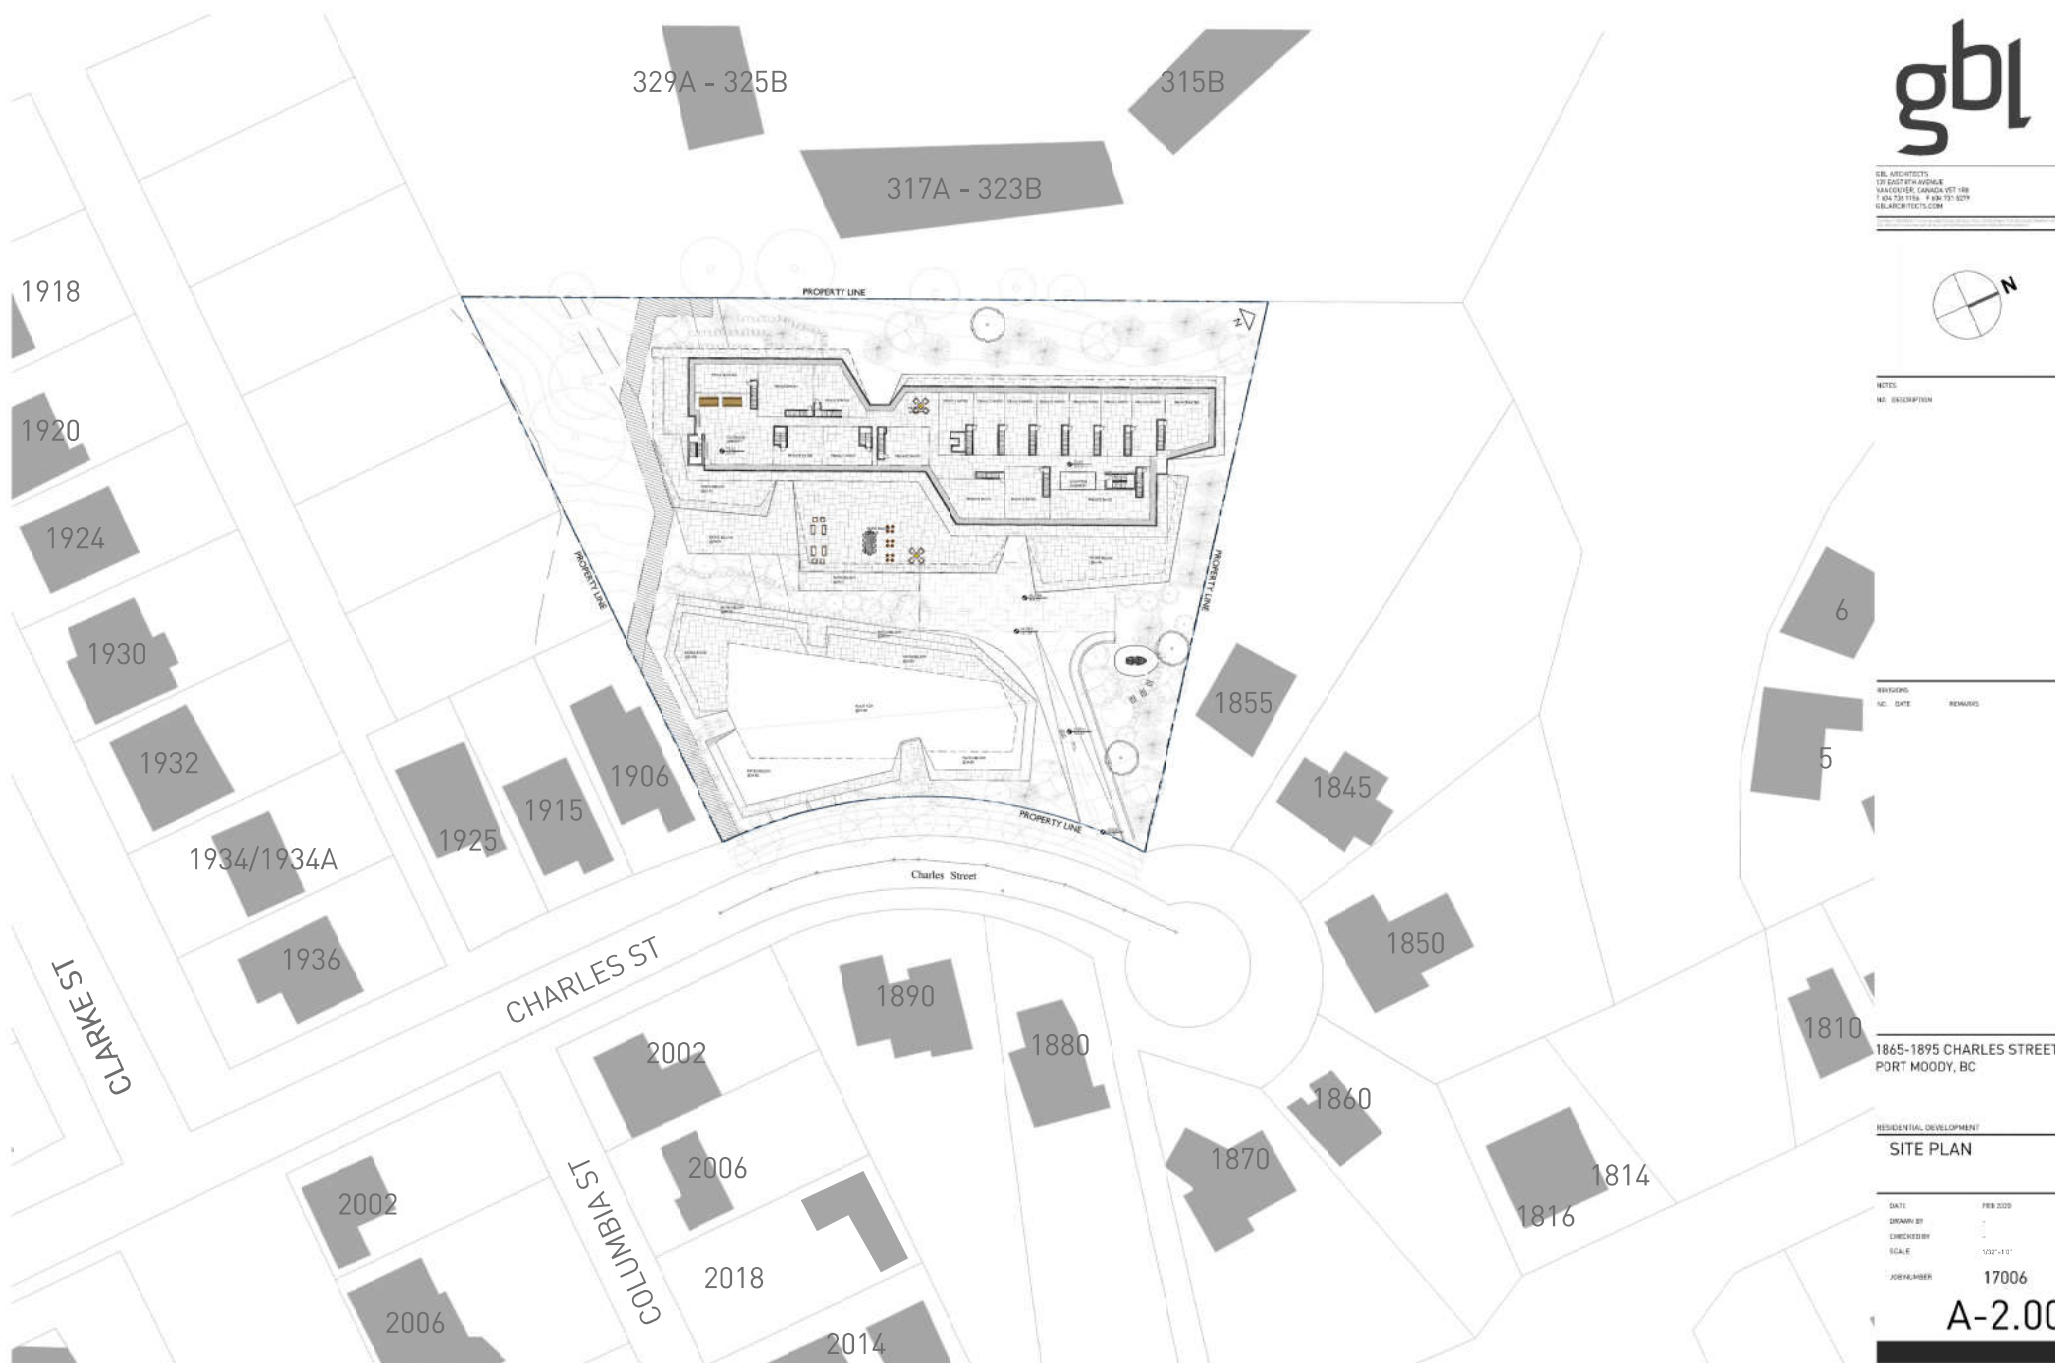

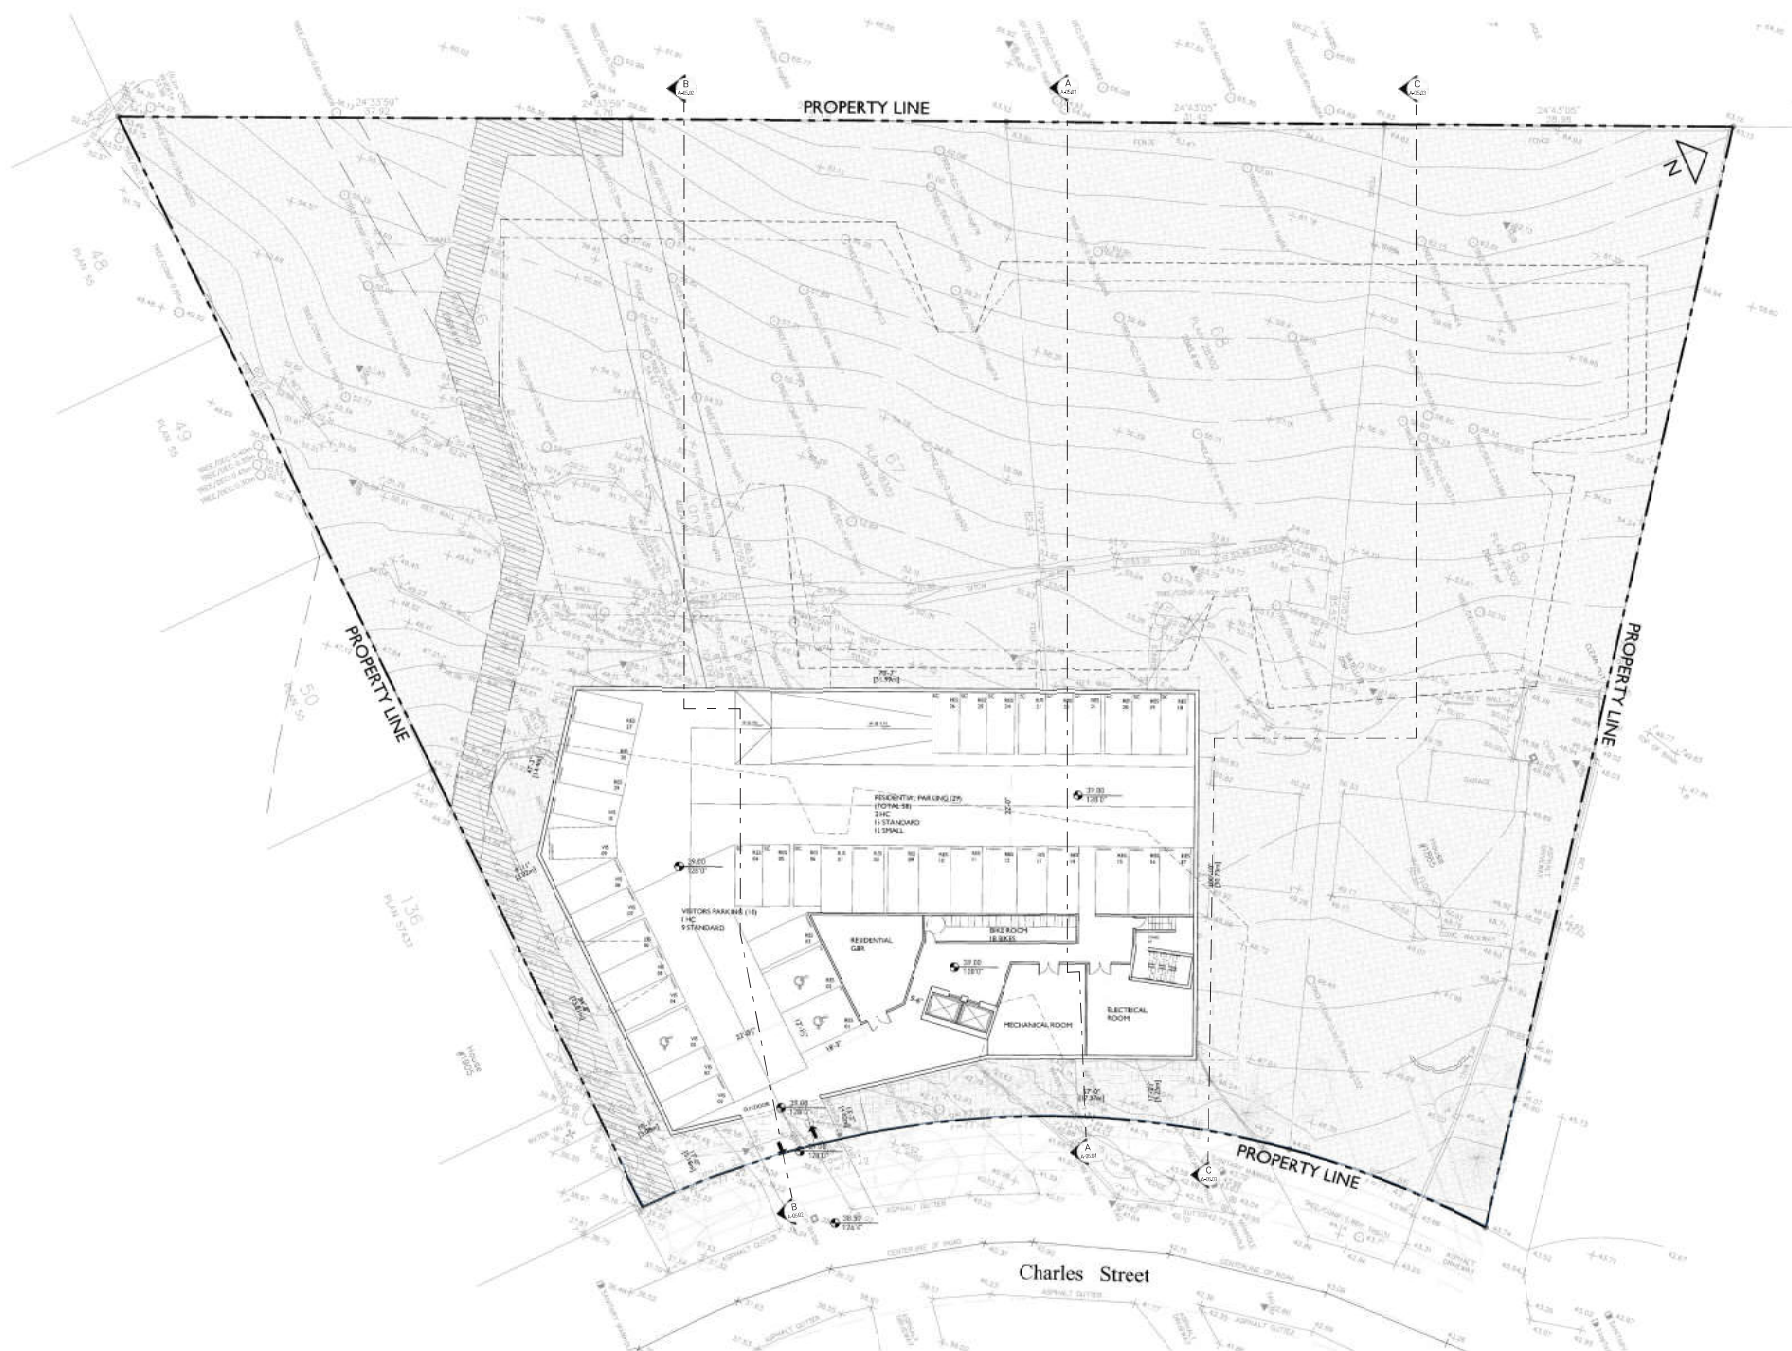

NOTES
NO. DESCRIPTION

REVIEWS	
NO.	DATE
1	10/10/10
2	11/10/10
3	12/10/10
4	13/10/10
5	14/10/10
6	15/10/10
7	16/10/10
8	17/10/10
9	18/10/10
10	19/10/10
11	20/10/10
12	21/10/10
13	22/10/10
14	23/10/10
15	24/10/10
16	25/10/10
17	26/10/10
18	27/10/10
19	28/10/10
20	29/10/10
21	30/10/10
22	31/10/10
23	01/11/10
24	02/11/10
25	03/11/10
26	04/11/10
27	05/11/10
28	06/11/10
29	07/11/10
30	08/11/10
31	09/11/10
32	10/11/10
33	11/11/10
34	12/11/10
35	13/11/10
36	14/11/10
37	15/11/10
38	16/11/10
39	17/11/10
40	18/11/10
41	19/11/10
42	20/11/10
43	21/11/10
44	22/11/10
45	23/11/10
46	24/11/10
47	25/11/10
48	26/11/10
49	27/11/10
50	28/11/10
51	29/11/10
52	30/11/10
53	01/12/10
54	02/12/10
55	03/12/10
56	04/12/10
57	05/12/10
58	06/12/10
59	07/12/10
60	08/12/10
61	09/12/10
62	10/12/10
63	11/12/10
64	12/12/10
65	13/12/10
66	14/12/10
67	15/12/10
68	16/12/10
69	17/12/10
70	18/12/10
71	19/12/10
72	20/12/10
73	21/12/10
74	22/12/10
75	23/12/10
76	24/12/10
77	25/12/10
78	26/12/10
79	27/12/10
80	28/12/10
81	29/12/10
82	30/12/10
83	31/12/10
84	01/01/11
85	02/01/11
86	03/01/11
87	04/01/11
88	05/01/11
89	06/01/11
90	07/01/11
91	08/01/11
92	09/01/11
93	10/01/11
94	11/01/11
95	12/01/11
96	13/01/11
97	14/01/11
98	15/01/11
99	16/01/11
100	17/01/11
101	18/01/11
102	19/01/11
103	20/01/11
104	21/01/11
105	22/01/11
106	23/01/11
107	24/01/11
108	25/01/11
109	26/01/11
110	27/01/11
111	28/01/11
112	29/01/11
113	30/01/11
114	31/01/11
115	01/02/11
116	02/02/11
117	03/02/11
118	04/02/11
119	05/02/11
120	06/02/11
121	07/02/11
122	08/02/11
123	09/02/11
124	10/02/11
125	11/02/11
126	12/02/11
127	13/02/11
128	14/02/11
129	15/02/11
130	16/02/11
131	17/02/11
132	18/02/11
133	19/02/11
134	20/02/11
135	21/02/11
136	22/02/11
137	23/02/11
138	24/02/11
139</	


1865-1895 CHARLES STREET
PORT MOODY, BC

RESIDENTIAL DEVELOPMENT
-2 FLOOR PLAN

DATE	FEB 2020
DRAWN BY	...
CHECKED BY	...
SCALE	...
JOB NUMBER	17006

A-2.02



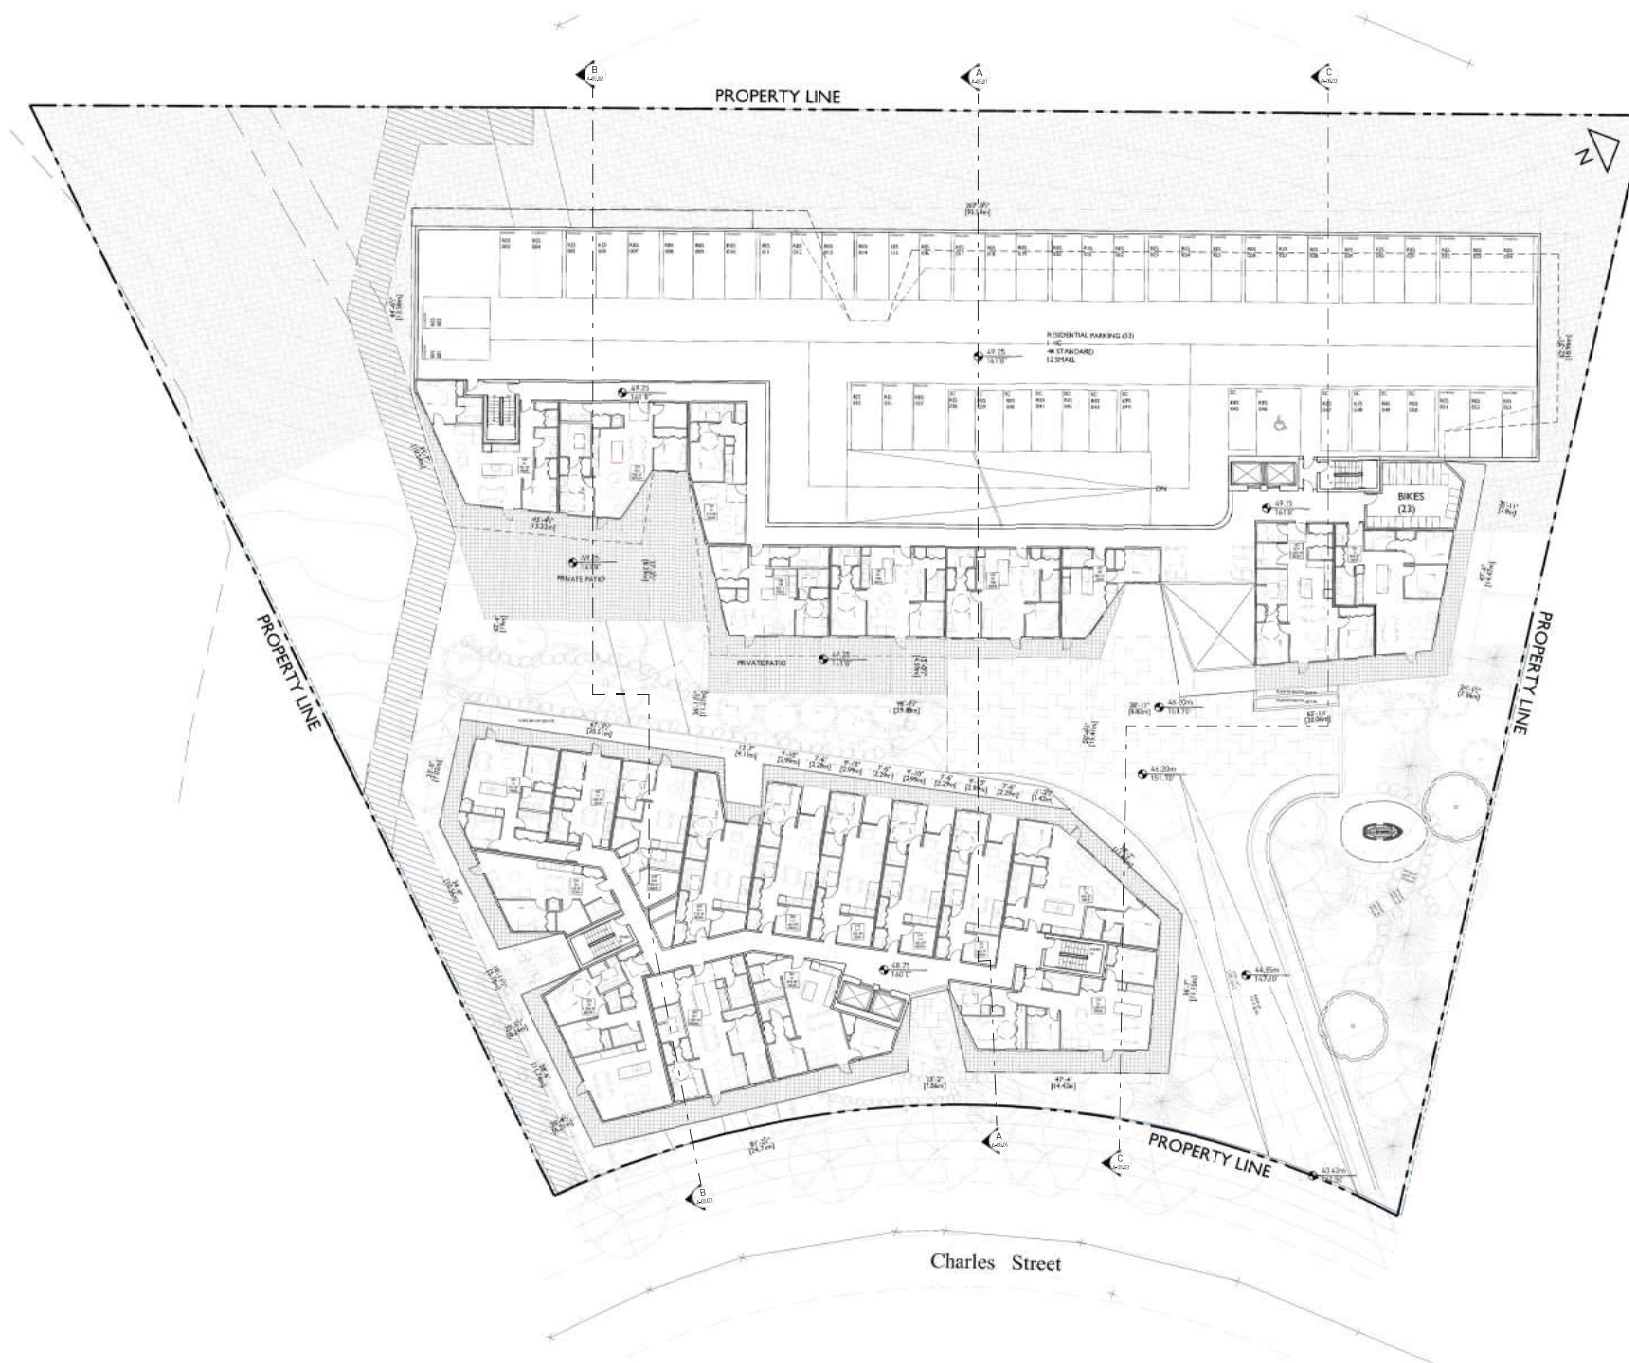

NOTES:
M1 DESCRIPTION


REVISIONS:
NO. DATE DESCRIPTION


1865-1895 CHARLES STREET
PORT MOODY, BC

RESIDENTIAL DEVELOPMENT
L1 FLOOR PLAN

DATE: FEB 2023
DRAWN BY: [initials]
CHECKED BY: [initials]
SCALE: [initials]
JOB NUMBER: 17006

A-2.05

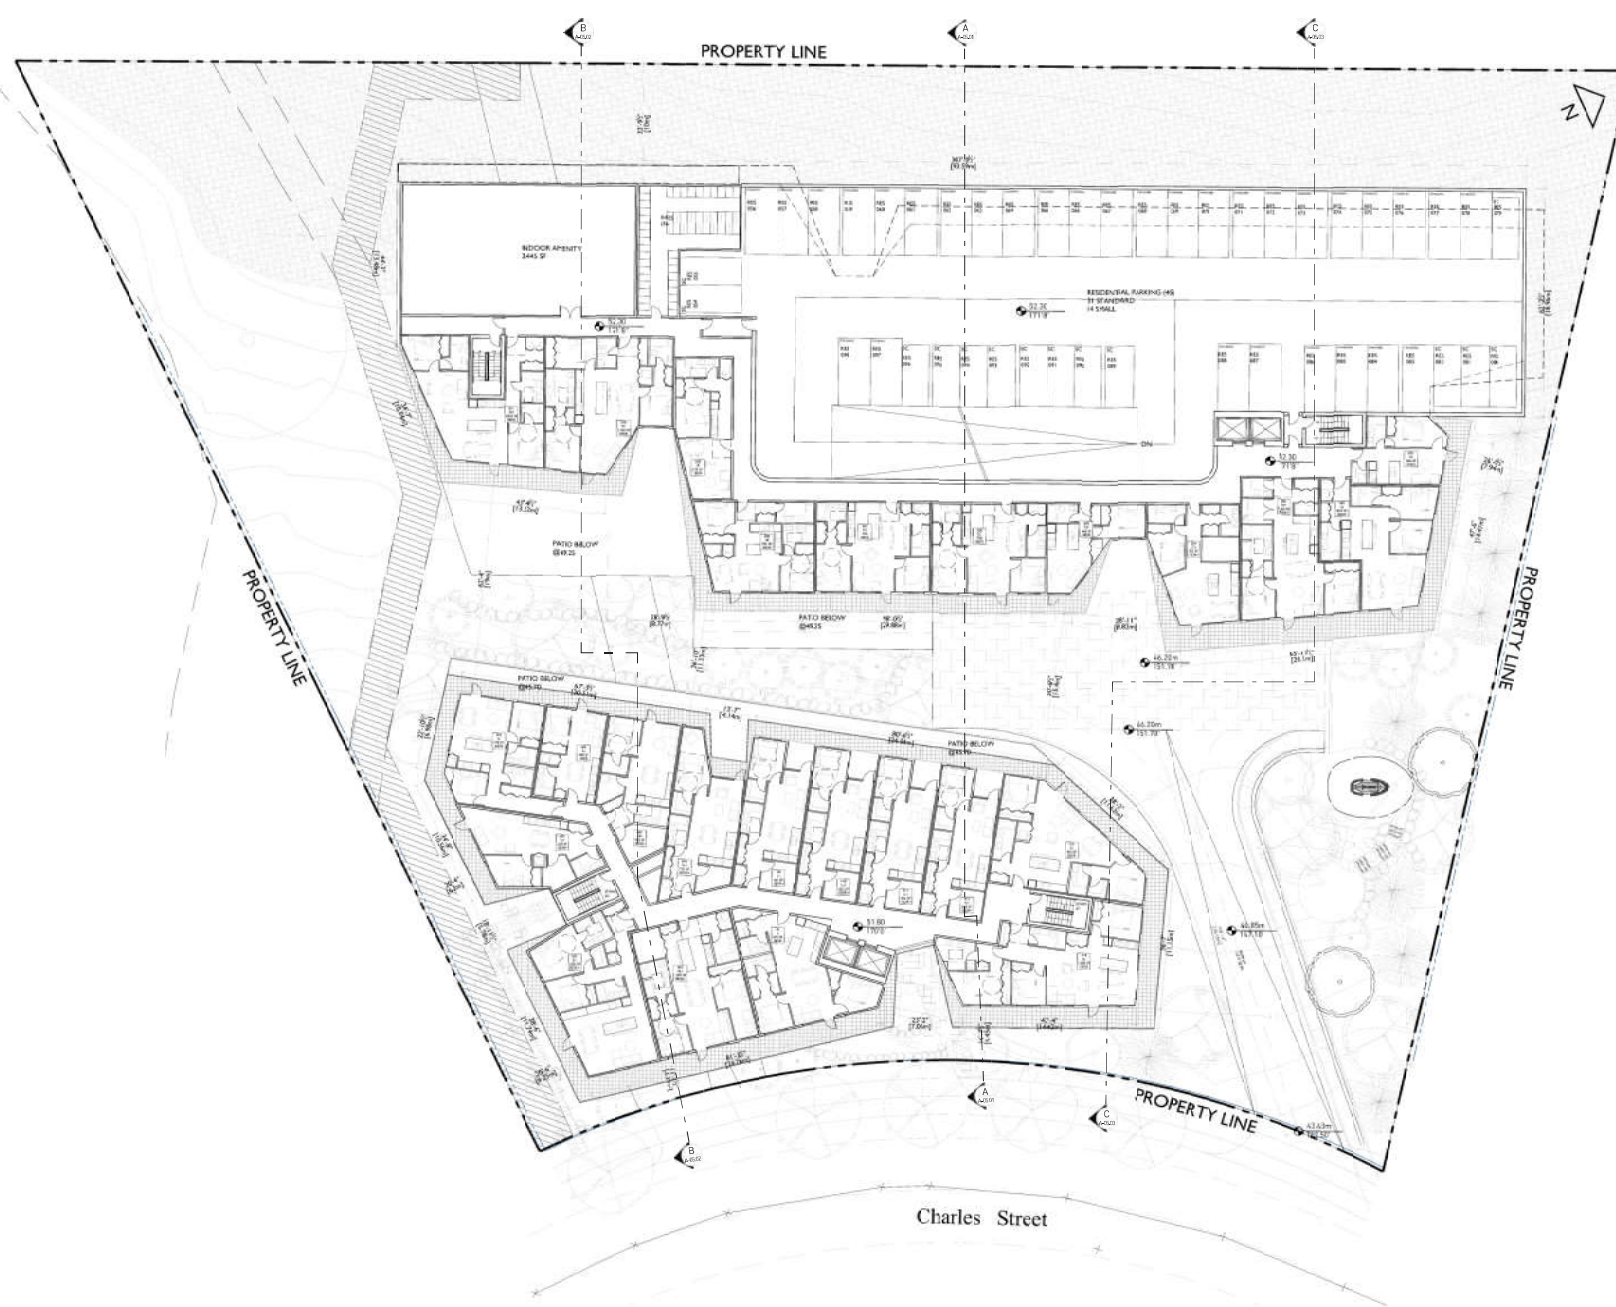

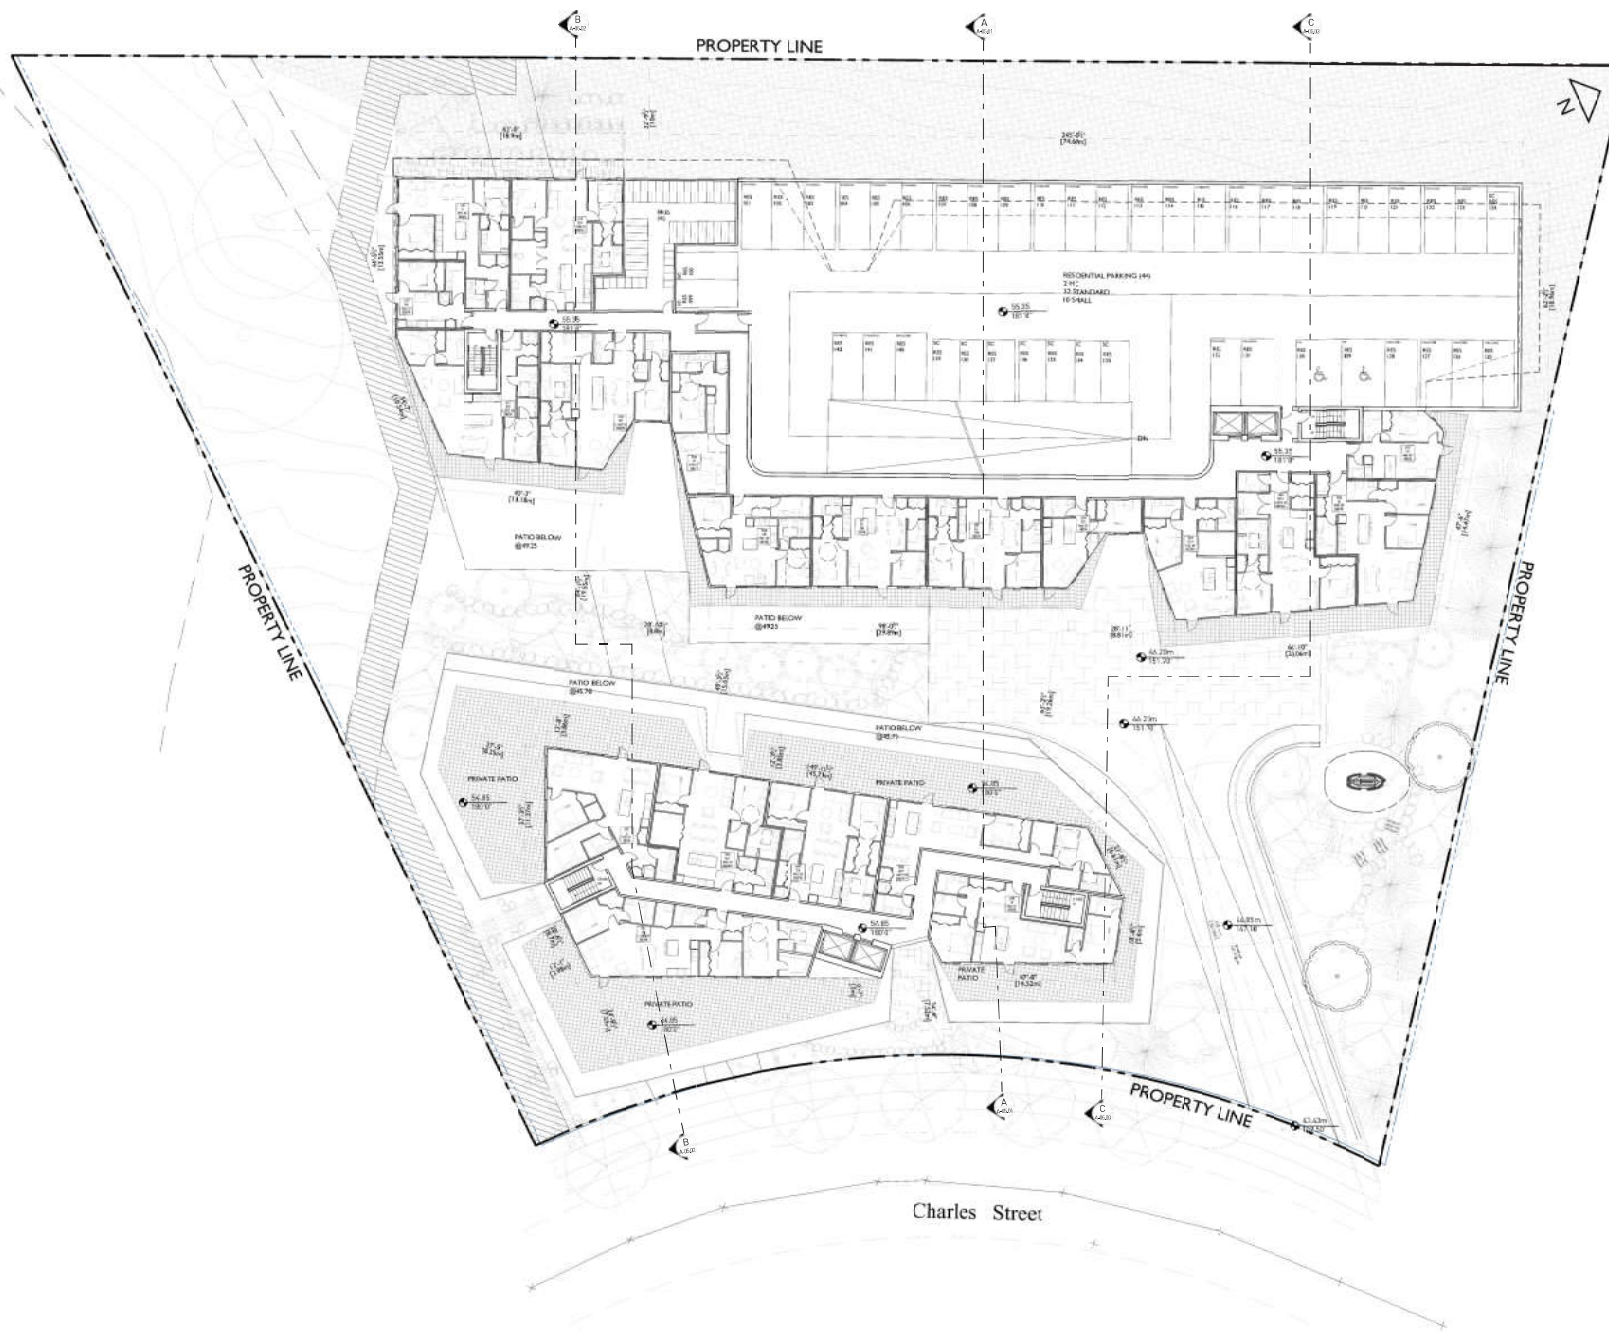

NOTES:
M1 DESCRIPTION


REVISIONS:
NO. DATE DESCRIPTION

1865-1895 CHARLES STREET
PORT MOODY, BC

RESIDENTIAL DEVELOPMENT
L3 FLOOR PLAN

DATE: FEB 2023
DRAWN BY: [initials]
CHECKED BY: [initials]
SCALE: [initials]
JOB NUMBER: 17006

A-2.07

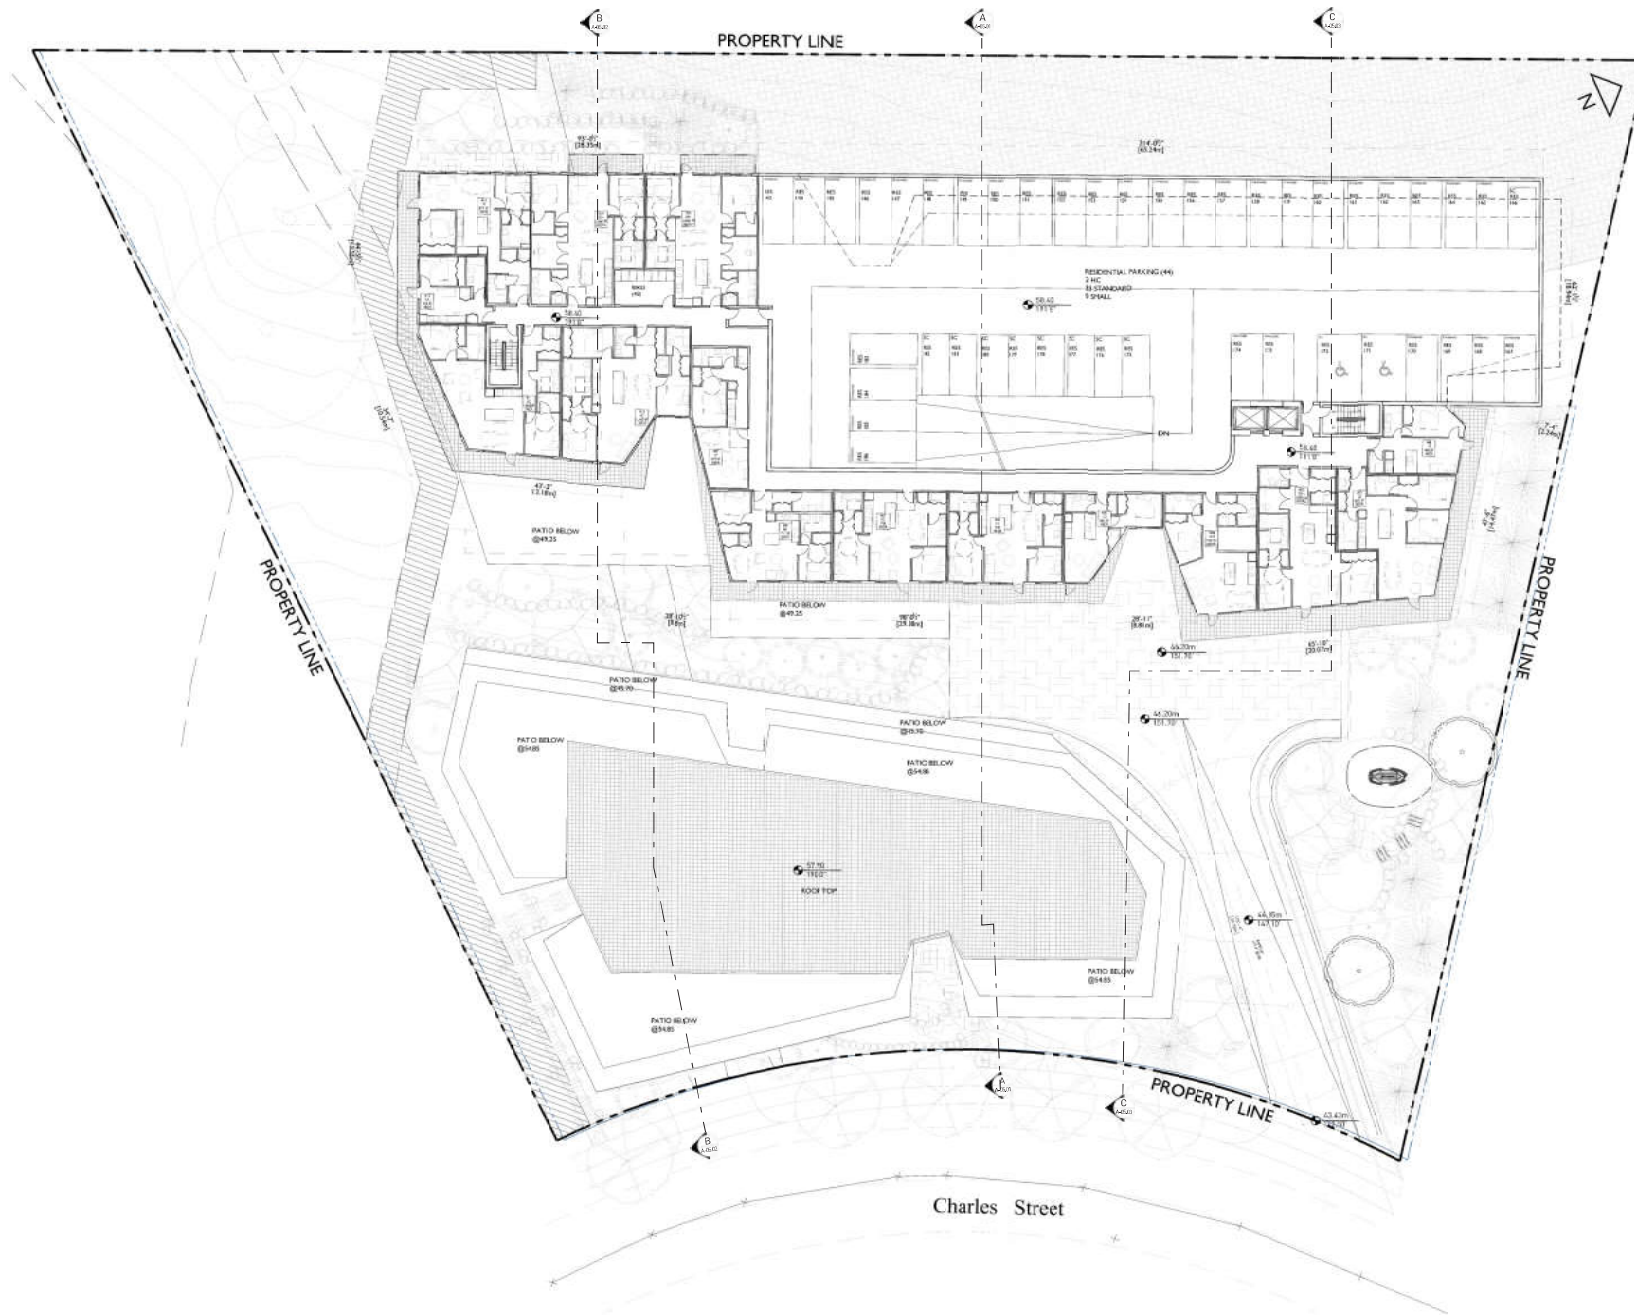



NOTES:
 N1 DESCRIPTION

REVISIONS:
 NO. DATE DRAWING

1865-1895 CHARLES STREET
 PORT MOODY, BC

RESIDENTIAL DEVELOPMENT
 L4, 5 & 6 FLOOR PLAN

DATE: FEB 2023
 DRAWN BY: [Signature]
 CHECKED BY: [Signature]
 SCALE: [Signature]
 JOB NUMBER: 17006

A-2.08

NOTES:
M1 DESCRIPTION


REVISIONS:
NO. DATE DESCRIPTION

1865-1895 CHARLES STREET
PORT MOODY, BC

RESIDENTIAL DEVELOPMENT
L7 FLOOR PLAN

DATE: FEB 2023
DRAWN BY: [initials]
CHECKED BY: [initials]
SCALE: [initials]
JOB NUMBER: 17006

A-2.09

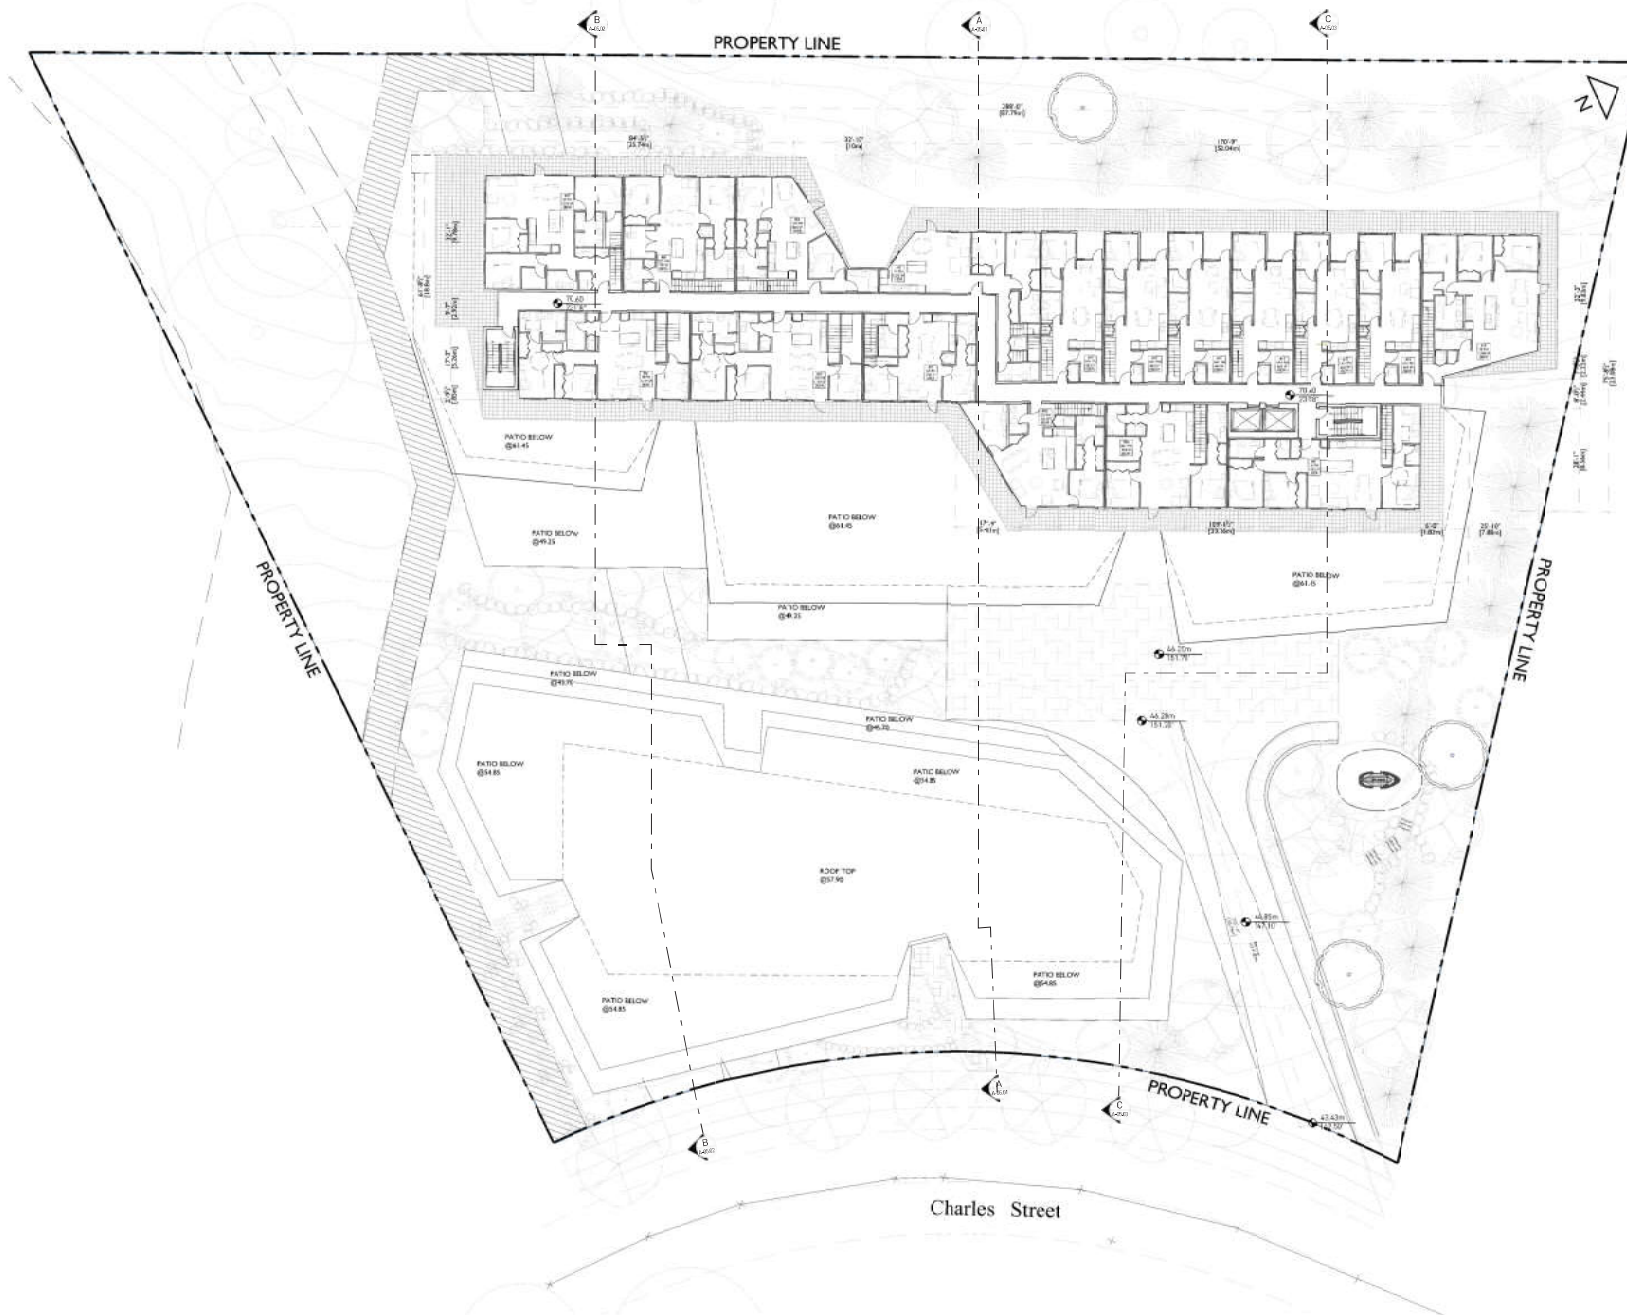

NOTES
NO. DESCRIPTION

REVIEWS	
NO.	DATE
1	10/10/10
2	11/10/10
3	12/10/10
4	13/10/10
5	14/10/10
6	15/10/10
7	16/10/10
8	17/10/10
9	18/10/10
10	19/10/10
11	20/10/10
12	21/10/10
13	22/10/10
14	23/10/10
15	24/10/10
16	25/10/10
17	26/10/10
18	27/10/10
19	28/10/10
20	29/10/10
21	30/10/10
22	31/10/10
23	01/11/10
24	02/11/10
25	03/11/10
26	04/11/10
27	05/11/10
28	06/11/10
29	07/11/10
30	08/11/10
31	09/11/10
32	10/11/10
33	11/11/10
34	12/11/10
35	13/11/10
36	14/11/10
37	15/11/10
38	16/11/10
39	17/11/10
40	18/11/10
41	19/11/10
42	20/11/10
43	21/11/10
44	22/11/10
45	23/11/10
46	24/11/10
47	25/11/10
48	26/11/10
49	27/11/10
50	28/11/10
51	29/11/10
52	30/11/10
53	01/12/10
54	02/12/10
55	03/12/10
56	04/12/10
57	05/12/10
58	06/12/10
59	07/12/10
60	08/12/10
61	09/12/10
62	10/12/10
63	11/12/10
64	12/12/10
65	13/12/10
66	14/12/10
67	15/12/10
68	16/12/10
69	17/12/10
70	18/12/10
71	19/12/10
72	20/12/10
73	21/12/10
74	22/12/10
75	23/12/10
76	24/12/10
77	25/12/10
78	26/12/10
79	27/12/10
80	28/12/10
81	29/12/10
82	30/12/10
83	31/12/10
84	01/01/11
85	02/01/11
86	03/01/11
87	04/01/11
88	05/01/11
89	06/01/11
90	07/01/11
91	08/01/11
92	09/01/11
93	10/01/11
94	11/01/11
95	12/01/11
96	13/01/11
97	14/01/11
98	15/01/11
99	16/01/11
100	17/01/11
101	18/01/11
102	19/01/11
103	20/01/11
104	21/01/11
105	22/01/11
106	23/01/11
107	24/01/11
108	25/01/11
109	26/01/11
110	27/01/11
111	28/01/11
112	29/01/11
113	30/01/11
114	31/01/11
115	01/02/11
116	02/02/11
117	03/02/11
118	04/02/11
119	05/02/11
120	06/02/11
121	07/02/11
122	08/02/11
123	09/02/11
124	10/02/11
125	11/02/11
126	12/02/11
127	13/02/11
128	14/02/11
129	15/02/11
130	16/02/11
131	17/02/11
132	18/02/11
133	19/02/11
134	20/02/11
135	21/02/11
136	22/02/11
137	23/02/11
138	24/02/11
139</	


1865-1895 CHARLES STREET
PORT MOODY, BC

RESIDENTIAL DEVELOPMENT

L7 FLOOR PLAN

DATE	FEB 2023
DRAWN BY	...
CHECKED BY	...
SCALE	...
JOB NUMBER	17006

A-2.10

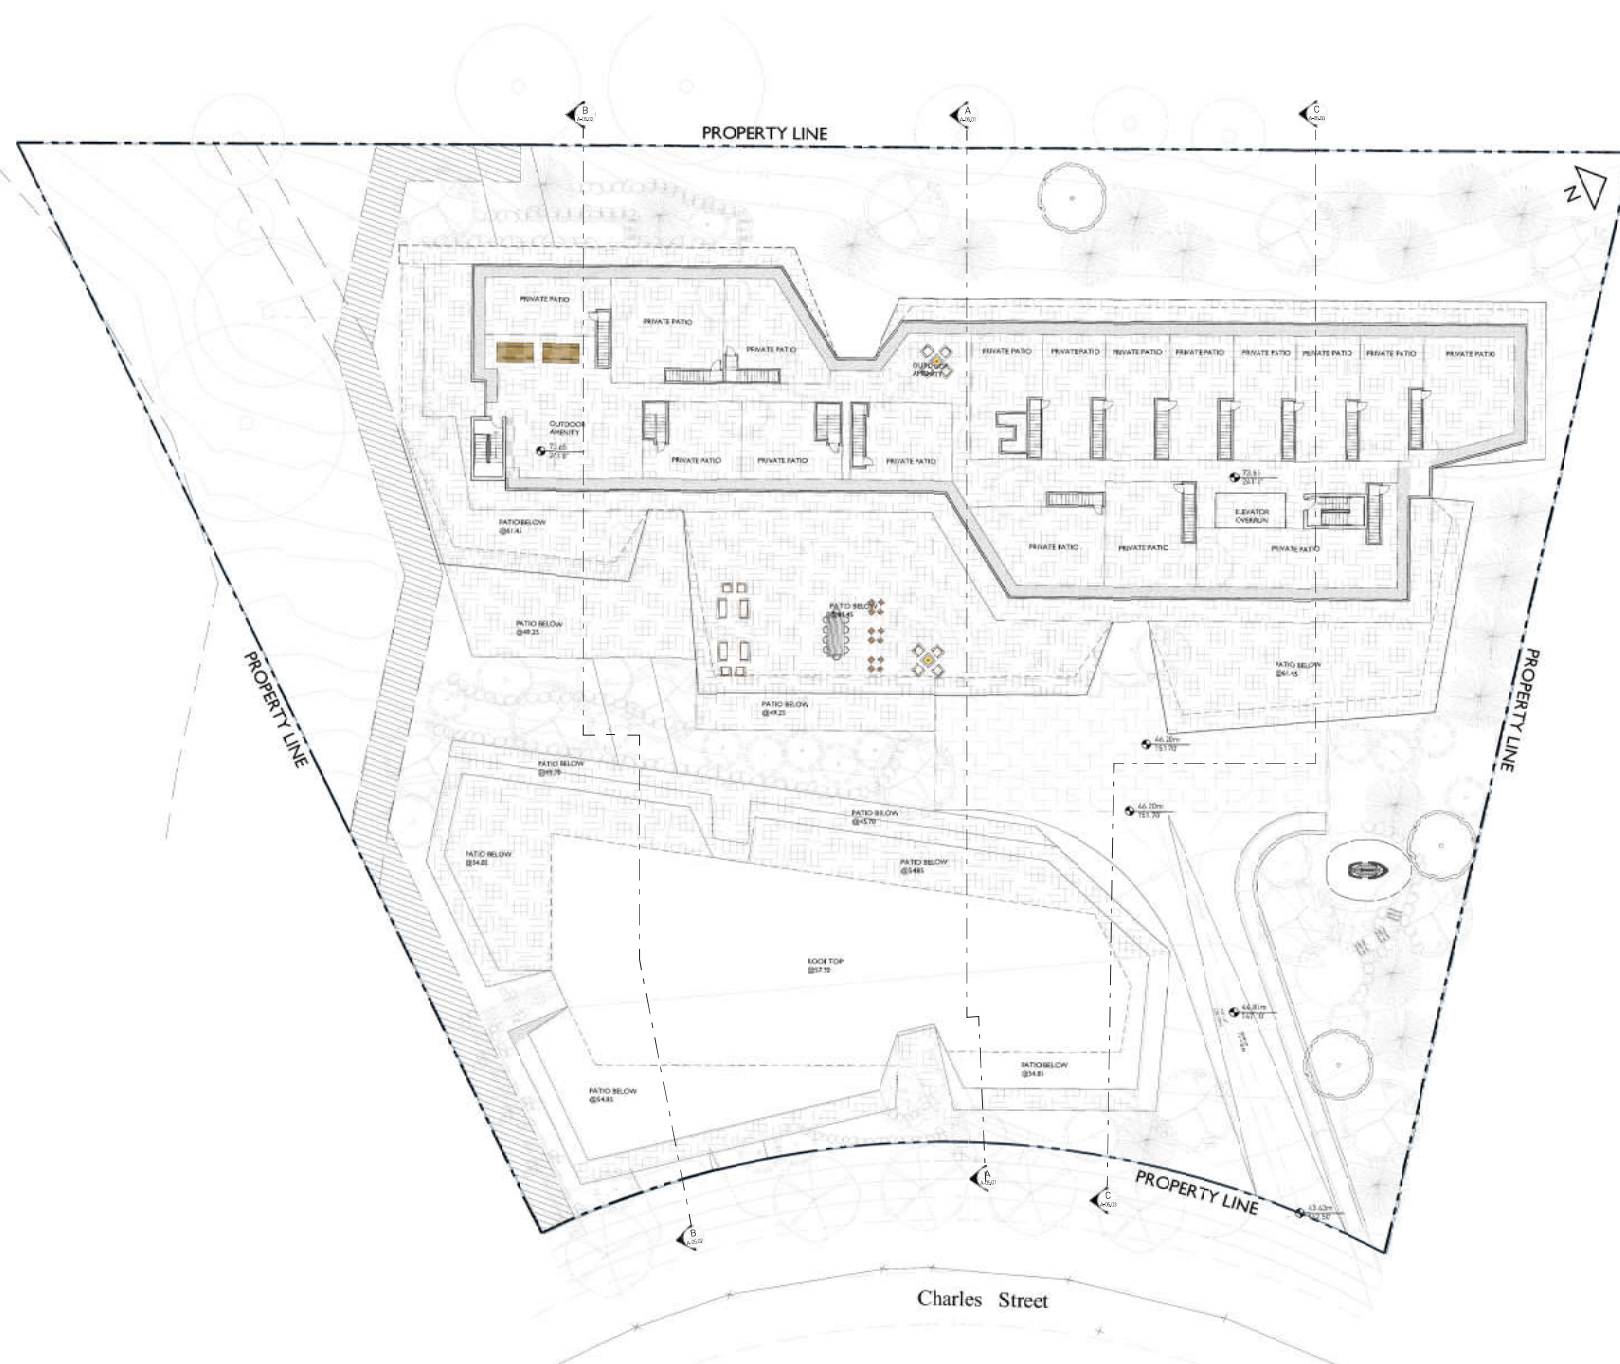

1. SILVER ALUMINUM FRAME
2. CLEAR GLAZING
3. WHITE CEMENTITIOUS PANELS
4. WOOD OR WOOD LIKE WALL CLADDING
5. WHITE PAINTED CONCRETE

gbl

■ GBL ARCHITECTS INC.
139 EAST 8TH AVENUE
VANCOUVER, BC CANADA V6T 1R8
TEL: 604.734.1156
FAX: 604.731.5277
TOWNHOMES REQUIRED: THIS PLAN AND DESIGN ARE ONE OF A SET. THEY REPRESENT THE
EXCLUSIVE PROPERTY OF GBL ARCHITECTS INC. AND MAY NOT BE USED OR
REPRODUCED WITHOUT A WRITTEN CONSENT.
NOTES

REVISIONS
NO. DATE DESCRIPTION

1865-1895 CHARLES ST
PORT MOODY, BC

RESIDENTIAL DEVELOPMENT

SOUTH EAST
ELEVATION 1

DATE 3/13/2020 10:45:02 AM
DRAWN BY Author
CHECKED BY Checker
SCALE 1/8" = 1'-0"
JOB NUMBER 17006

A-04.01



1. CHARCOAL ALUMINUM FRAME
2. CLEAR GLAZING
3. CHARCOAL CEMENTITIOUS PANELS
4. WOOD OR WOOD LIKE WALL CLADDING
5. WHITE PAINTED CONCRETE
6. WHITE CEMENTITIOUS PANELS
7. SILVER ALUMINUM FRAME

NOTES

REVISIONS	NO.	DATE	DESCRIPTION
-----------	-----	------	-------------


1865-1895 CHARLES ST
PORT MOODY, BC

RESIDENTIAL DEVELOPMENT

SOUTH EAST
ELEVATION 2

DATE	3/13/2023 10:45:00 AM
DRAWN BY	Author
CHECKED BY	Checker
SCALE	1/8" = 1'-0"
JOB NUMBER	17006

A-04.02

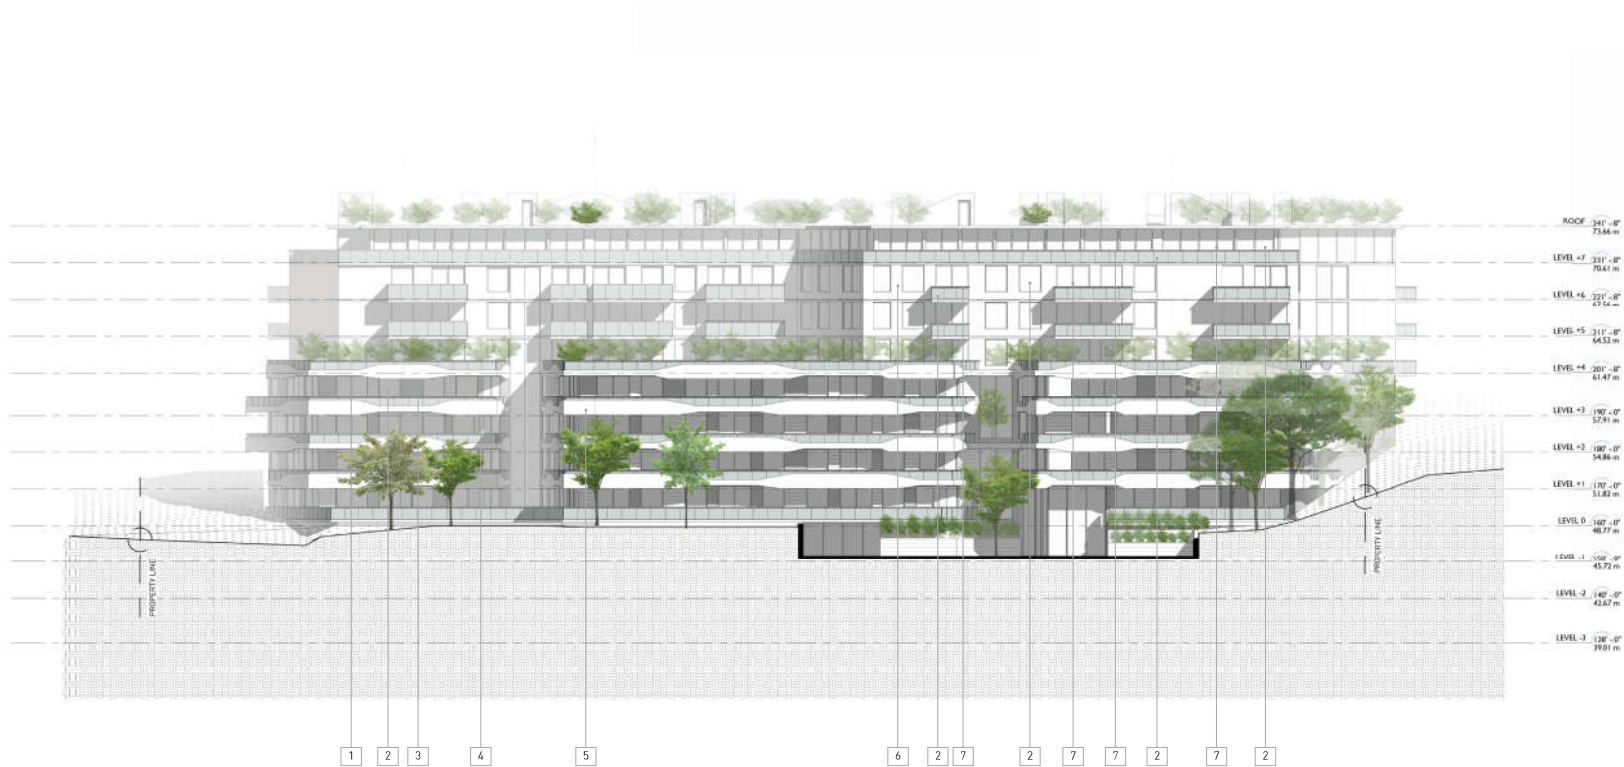

1. CHARCOAL ALUMINUM FRAME
2. CLEAR GLAZING
3. CHARCOAL CEMENTITIOUS PANELS
4. WOOD OR WOOD LIKE WALL CLADDING
5. WHITE PAINTED CONCRETE
6. WHITE CEMENTITIOUS PANELS
7. SILVER ALUMINUM FRAME

gbl

■ GBL ARCHITECTS INC.
129 EAST 8TH AVENUE
VANCOUVER, BC CANADA V5T 1R8
TEL: 604.731.1154
FAX: 604.731.0279
CONCEPT PRELIMINARY: THIS PLAN AND SECTION ARE NOT TO BE USED FOR CONSTRUCTION WITHOUT THE EXCLUSIVE PROPERTY OF GBL ARCHITECTS INC. AND MAY NOT BE USED OR REPRODUCED WITHOUT THE WRITTEN CONSENT.

NOTES



REVISIONS

NO.	DATE	DESCRIPTION
-----	------	-------------

1865-1895 CHARLES ST
PORT MOODY, BC

RESIDENTIAL DEVELOPMENT

**NORTH EAST
ELEVATION**

DATE: 3/3/2020 4:05:05 PM
DRAWN BY: Author
CHECKED BY: Checker
SCALE: 1/16" = 1'-0"
JOB NUMBER: 17006

A-04.03

1. CHARCOAL ALUMINUM FRAME
2. CLEAR GLAZING
3. CHARCOAL CEMENTITIOUS PANELS
4. WOOD OR WOOD LIKE WALL CLADDING
5. WHITE PAINTED CONCRETE
6. WHITE CEMENTITIOUS PANELS
7. SILVER ALUMINUM FRAME

gbl

■ GBL ARCHITECTS INC.
129 EAST 8TH AVENUE
VANCOUVER, BC CANADA V5T 1R6
TEL: 604.734.1150
FAX: 604.731.9279
DISCLAIMER: THIS PLAN AND SPECIFICATIONS ARE THE PROPERTY OF GBL ARCHITECTS INC. AND ARE NOT TO BE USED OR REPRODUCED IN ANY MANNER WITHOUT PERMISSION.
NOTES



REVISIONS		
NO.	DATE	DESCRIPTION

1865-1895 CHARLES ST
PORT MOODY, BC

RESIDENTIAL DEVELOPMENT

**NORTH WEST
ELEVATION 1**

DATE: 3/5/2020 4:05:24 PM
DRAWN BY: Author
CHECKED BY: Designer
SCALE: 1/16" = 1'-0"
JOB NUMBER: 17006


A-04.04

1. SILVER ALUMINUM FRAME
2. CLEAR GLAZING
3. WHITE CEMENTITIOUS PANELS
4. WOOD OR WOOD LIKE WALL CLADDING
5. WHITE PAINTED CONCRETE

gbl

■ GBL ARCHITECTS INC.
129 EAST 8TH AVENUE
VANCOUVER, BC CANADA V5T 1R6
TEL 604.734.1150
FAX 604.731.9279
DISCLAIMER: THESE PLANS AND DRAWINGS ARE THE PROPERTY OF GBL ARCHITECTS INC. AND ARE NOT TO BE USED OR REPRODUCED IN ANY MANNER WITHOUT PERMISSION.

NOTES

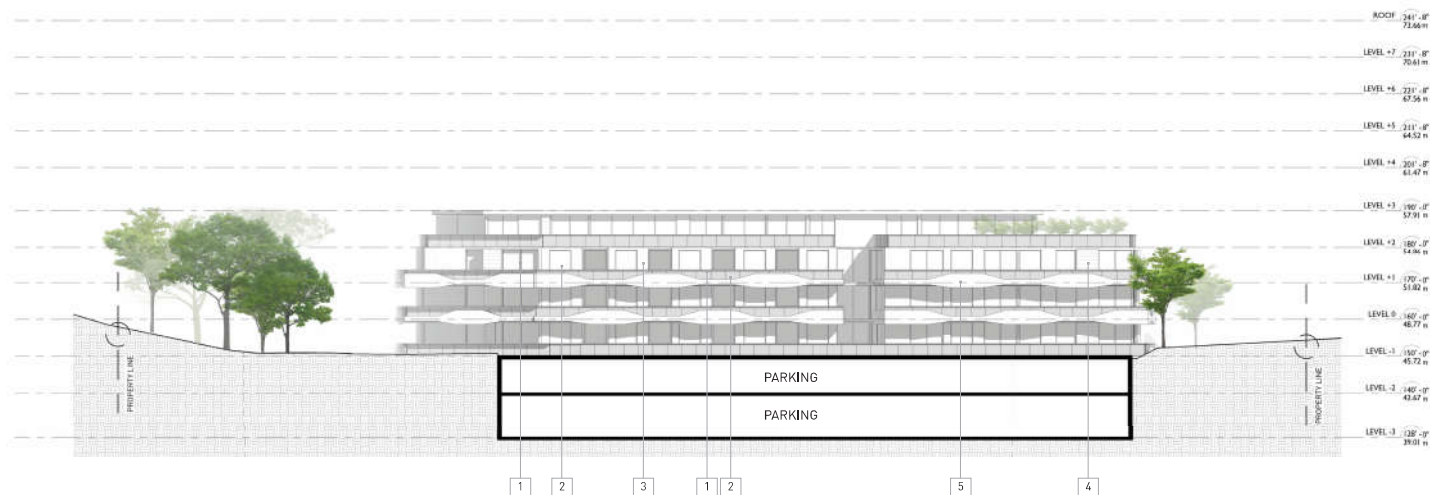

REVISIONS
NO. DATE DESCRIPTION

1865-1895 CHARLES ST
PORT MOODY, BC

RESIDENTIAL DEVELOPMENT

NORTH WEST
ELEVATION 2

DATE 3/7/2020 4:01:43 PM
DRAWN BY Author
CHECKED BY Designer
SCALE 1/8" = 1'-0"
JOB NUMBER 17006


A-04.05

1. CHARCOAL ALUMINUM FRAME
2. CLEAR GLAZING
3. CHARCOAL CEMENTITIOUS PANELS
4. WOOD OR WOOD LIKE WALL CLADDING
5. WHITE PAINTED CONCRETE
6. WHITE CEMENTITIOUS PANELS
7. SILVER ALUMINUM FRAME

gbl

■ GBL ARCHITECTS INC.
129 EAST 8TH AVENUE
VANCOUVER, BC CANADA V5T 1R6
TEL: 604.734.1154
FAX: 604.731.9279
DISCLAIMER: REVISIONS, THIS PLAN AND DRAWING ARE THE PROPERTY OF GBL ARCHITECTS INC. AND ARE NOT TO BE USED OR REPRODUCED WITHOUT THE WRITTEN CONSENT OF GBL ARCHITECTS INC.

NOTES

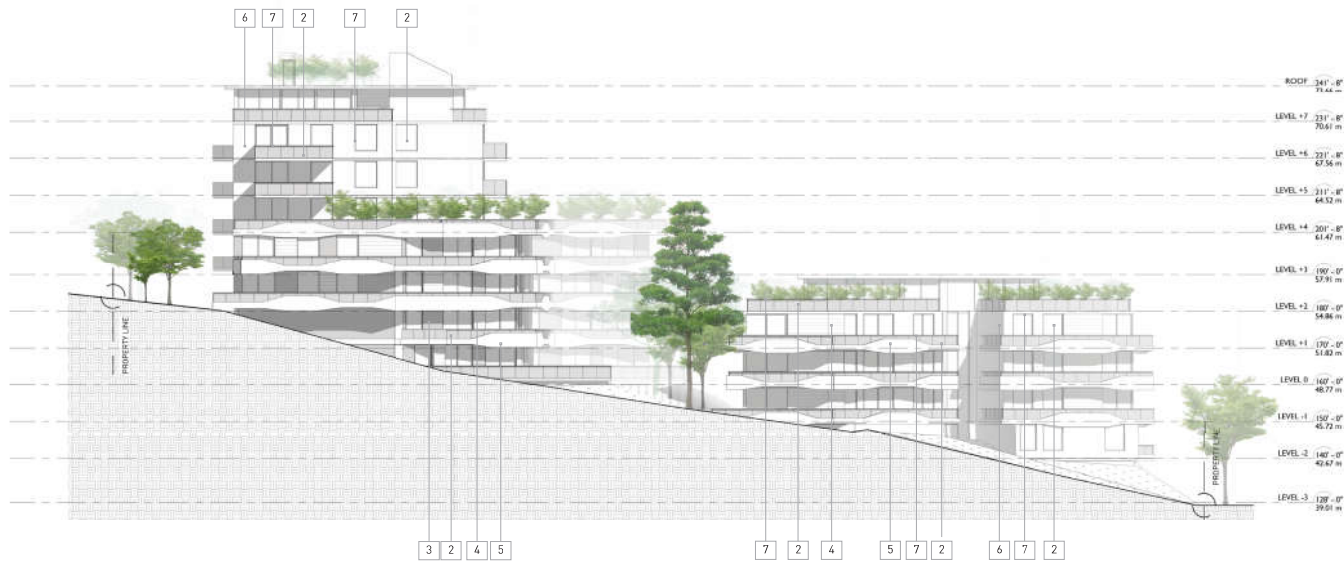

REVISIONS		
NO.	DATE	DESCRIPTION


1865-1895 CHARLES ST
PORT MOODY, BC

RESIDENTIAL DEVELOPMENT

**SOUTH WEST
ELEVATION**

DATE: 3/5/2020 4:04:02 PM
DRAWN BY: Author
CHECKED BY: Checker
SCALE: 1/8" = 1'-0"
JOB NUMBER: 17006

A-04.06

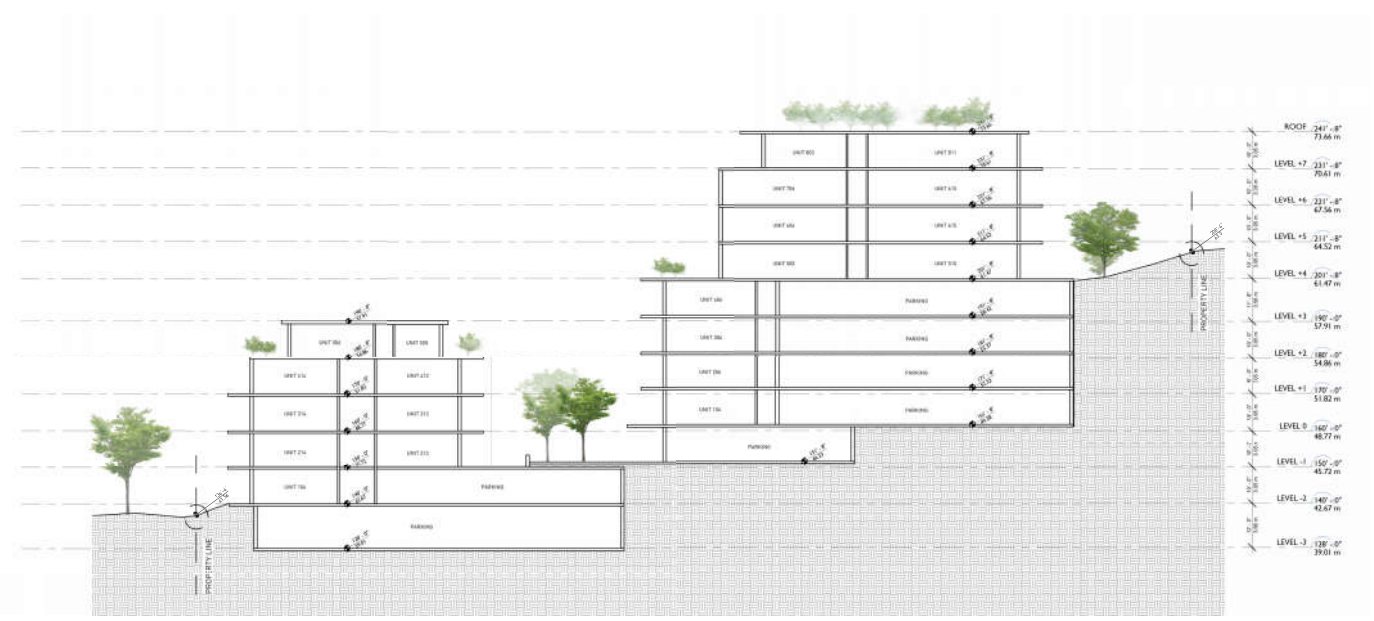

REVISIONS	NO.	DATE	DESCRIPTION
-----------	-----	------	-------------

1865-1895 CHARLES ST
PORT MOODY, BC

RESIDENTIAL DEVELOPMENT

SECTION A-A

DATE	3/4/2020 9:33:31 AM
DRAWN BY	AK
CHECKED BY	AB
SCALE	1/16" = 1'-0"
JOB NUMBER	17006

A-05.01



1865-1895 CHARLES ST
PORT MOODY, BC

RESIDENTIAL DEVELOPMENT

SECTION B-B

DATE	3/8/2020 9:44:36 AM
DRAWN BY	Author
CHECKED BY	Checker
SCALE	1/16" = 1'-0"
JOB NUMBER	17006

A-05.02




■ GBL ARCHITECTS INC.
129 EAST 8TH AVENUE
VANCOUVER, BC CANADA V5T 1B8
TEL 604 734 1156
FAX 604 731 5279
© COPYRIGHT RESERVED. THIS PLAN AND DESIGN ARE OWNED BY GBL ARCHITECTS INC. AND MAY NOT BE USED OR REPRODUCED WITHOUT THEIR WRITTEN CONSENT.

NOTES

129 EAST 8TH AVENUE
VANCOUVER, BC CANADA V5T 1B8
TEL 604 734 1156
FAX 604 731 5279
© COPYRIGHT RESERVED. THIS PLAN AND DESIGN ARE OWNED BY GBL ARCHITECTS INC. AND MAY NOT BE USED OR REPRODUCED WITHOUT THEIR WRITTEN CONSENT.

NOTES

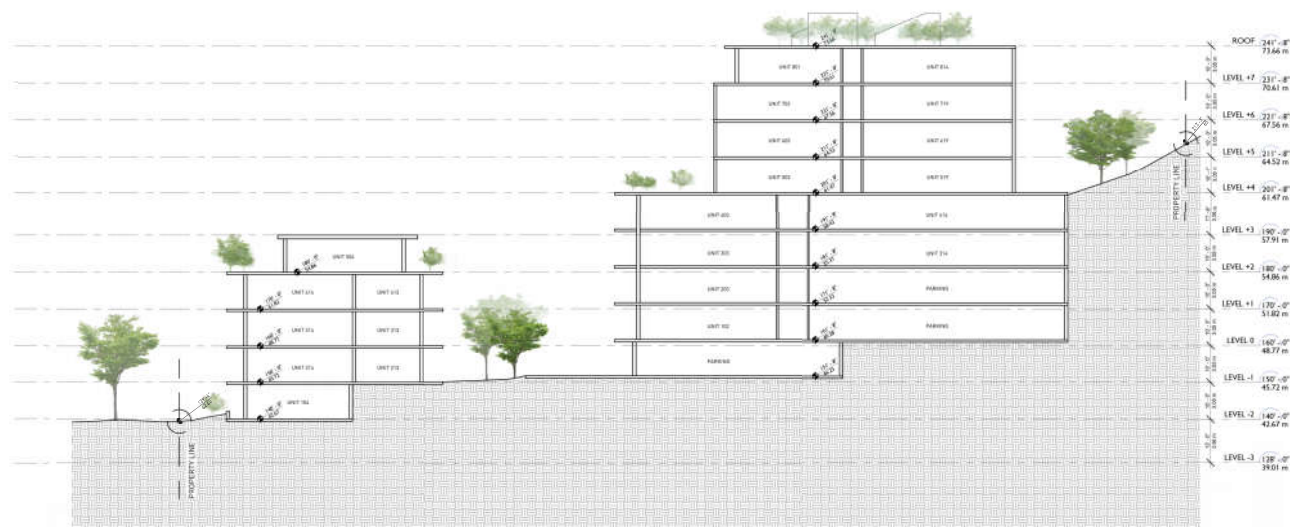

REVISIONS

NO.	DATE	DESCRIPTION
-----	------	-------------

1865-1895 CHARLES ST
PORT MOODY, BC

RESIDENTIAL DEVELOPMENT

SECTION C-C

DATE	3/1/2020 9:44:36 AM
DRAWN BY	Author
CHECKED BY	Checker
SCALE	1/16" = 1'-0"
JOB NUMBER	17006

A-05.03



5 WHITE AND CHARACOAL CEMENTITIOUS PANELS



6 WOOD OR WOOD LIKE MATERIAL SOFFIT AND WALL CLADDING



3 ALUMINUM AND GLASS RAILING



4 PUBLIC ART DISPLAY




THE MAIN ENTRY TO THE BUILDING 1, THE EXPOSED WALL IS GOING TO BE USED FOR PLACEMENT OF PUBLIC ART. IT IS EASILY ACCESSIBLE AND HAS HIGH EXPOSURE FROM THE STREET. IN ADDITION, IT IS VISIBLE FROM COMMON AREAS IN THE BUILDING - ELEVATOR LOBBY AT EVERY LEVEL. THE ART INSTALLATION ITSELF IS TO BE DESIGNED IN THE NEXT STAGE. ABOVE IMAGES REPRESENT POSSIBILITIES OF USING LIGHT, DOUBLE SKIN, 3-DIMENSIONAL ELEMENTS.

1 CHARACOAL OR SILVER WINDOW FRAME



2 WHITE PAINTED CONCRETE PANEL

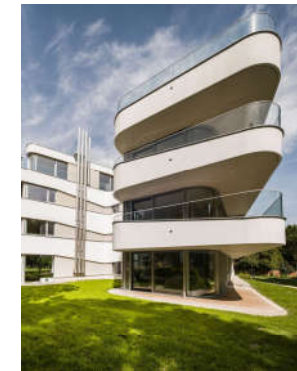



NOTES:
ML DESCRIPTION

REVISIONS:
NO. DATE DRAWING

1865-1895 CHARLES STREET
PORT MOODY, BC

RESIDENTIAL DEVELOPMENT
3D VIEW

DATE: FEB 2020
DRAWN BY: [initials]
CHECKED BY: [initials]
SCALE: [initials]
JOB NUMBER: 17006

A-7.01



NOTES
M1 DESCRIPTION

REVISIONS
NO. DATE DRAWING

1865-1895 CHARLES STREET
PORT MOODY, BC

RESIDENTIAL DEVELOPMENT
3D VIEW

DATE FEB 2023
DRAWN BY
CHECKED BY
SCALE
JOB NUMBER 17006

A-7.02



NOTES:
ML DESCRIPTION

REVISIONS:
NO DATE SDW/SL

1865-1895 CHARLES STREET
PORT MOODY, BC


RESIDENTIAL DEVELOPMENT
3D VIEW

DATE: FEB 2020
DRAWN BY: ☐
CHECKED BY: ☐
SCALE: ☐
JOB NUMBER: 17006

A-7.03

LEVEL ELEVATIONS Refer to Architectural Drawings		
Level	Lower Building Elevation	Upper Building Elevation
-3	127'-8"	
-2	140'-0"	
-1	150'-0"	151'-8"
0	160'-0"	161'-8"
1	170'-0"	171'-8"
2	180'-0"	181'-8"
Roof/3	190'-0"	191'-8"
4		201'-8"
5		211'-8"
6		221'-8"
7		231'-8"
Roof		241'-8"

MATERIALS LEGEND	
Key	Material
	Shrub planting
	Sodded lawn
	Urban Agriculture
	CIP Concrete Sidewalk/Ramp
	Hydrapressed slabs
	Existing landscape: invasives to be removed and supplemented with native species
	Drain rock
	Fiber play surface
	Vehicular surface by others

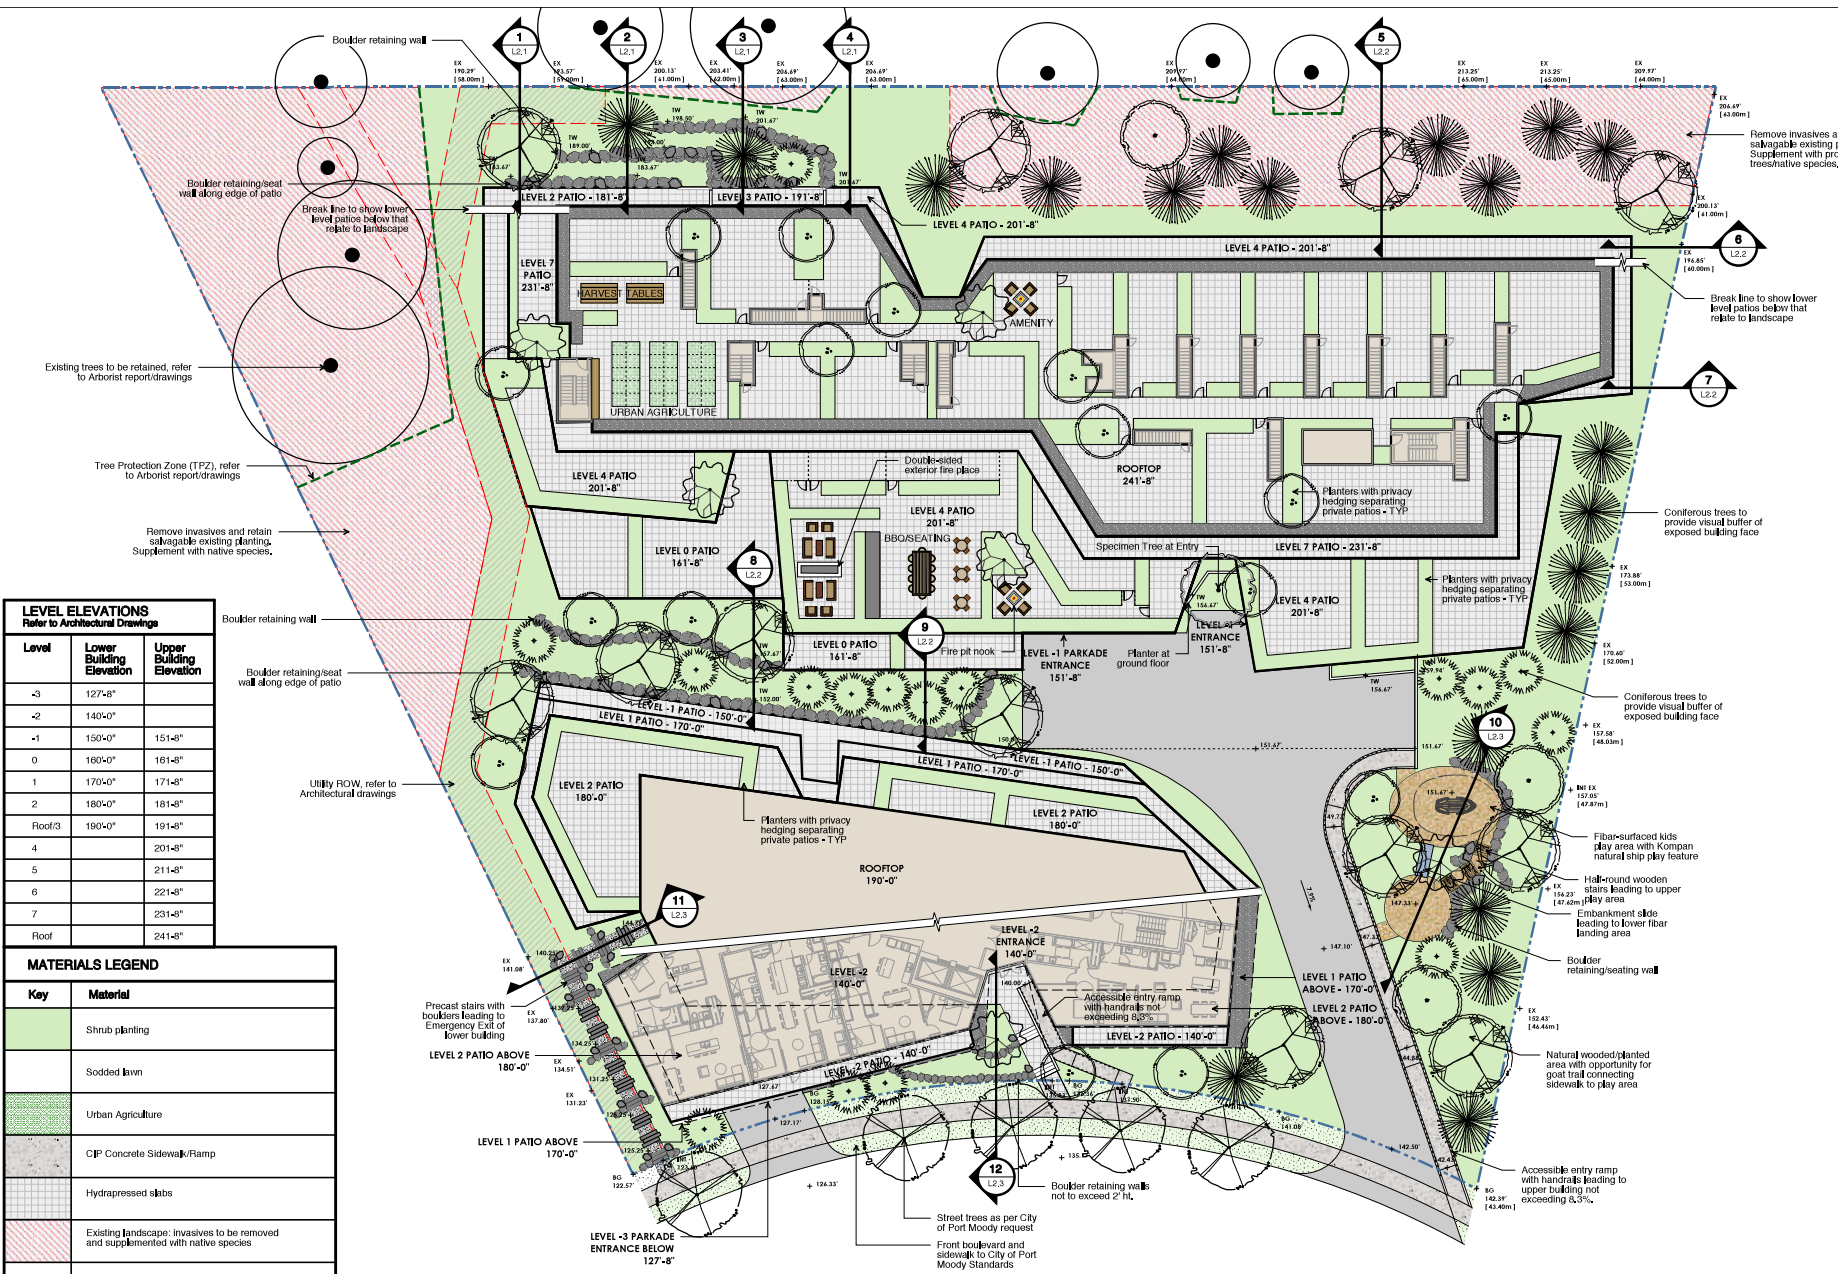

Remove invasives and retain salvagable existing planting. Supplement with proposed trees/native species.

Break line to show lower level patios below that relate to landscape

Confiferous trees to provide visual buffer of exposed building face

Confiferous trees to provide visual buffer of exposed building face

Fiber-surfaced kids play area with Kompan natural ship play feature

Hall-round wooden stairs leading to upper play area

Embankment slide leading to lower fiber landing area

Boulder retaining/seating wall

Natural wooded planted area with opportunity for goat trail connecting sidewalk to play area

Accessible entry ramp with handrails leading to upper building not exceeding 8.3%

Street trees as per City of Port Moody request

Front boulevard and sidewalk to City of Port Moody Standards

Boulder retaining wall not to exceed 2' Ht

Planters with privacy hedging separating private patios - TYP

Plant at ground floor

Specimen Tree at Entry

Double-sided exterior fire place

LEVEL 4 PATIO 201'-8"

LEVEL 5 PATIO 211'-8"

LEVEL 6 PATIO 221'-8"

LEVEL 7 PATIO 231'-8"

LEVEL 8 PATIO 161'-8"

LEVEL 9 PATIO 141'-8"

LEVEL 10 PATIO 131'-8"

LEVEL 11 PATIO 121'-8"

LEVEL 12 PATIO 111'-8"

LEVEL 13 PATIO 101'-8"

LEVEL 14 PATIO 91'-8"

LEVEL 15 PATIO 81'-8"

LEVEL 16 PATIO 71'-8"

LEVEL 17 PATIO 61'-8"

LEVEL 18 PATIO 51'-8"

LEVEL 19 PATIO 41'-8"

LEVEL 20 PATIO 31'-8"

LEVEL 21 PATIO 21'-8"

LEVEL 22 PATIO 11'-8"

LEVEL 23 PATIO 01'-8"

LEVEL 24 PATIO 01'-8"

