


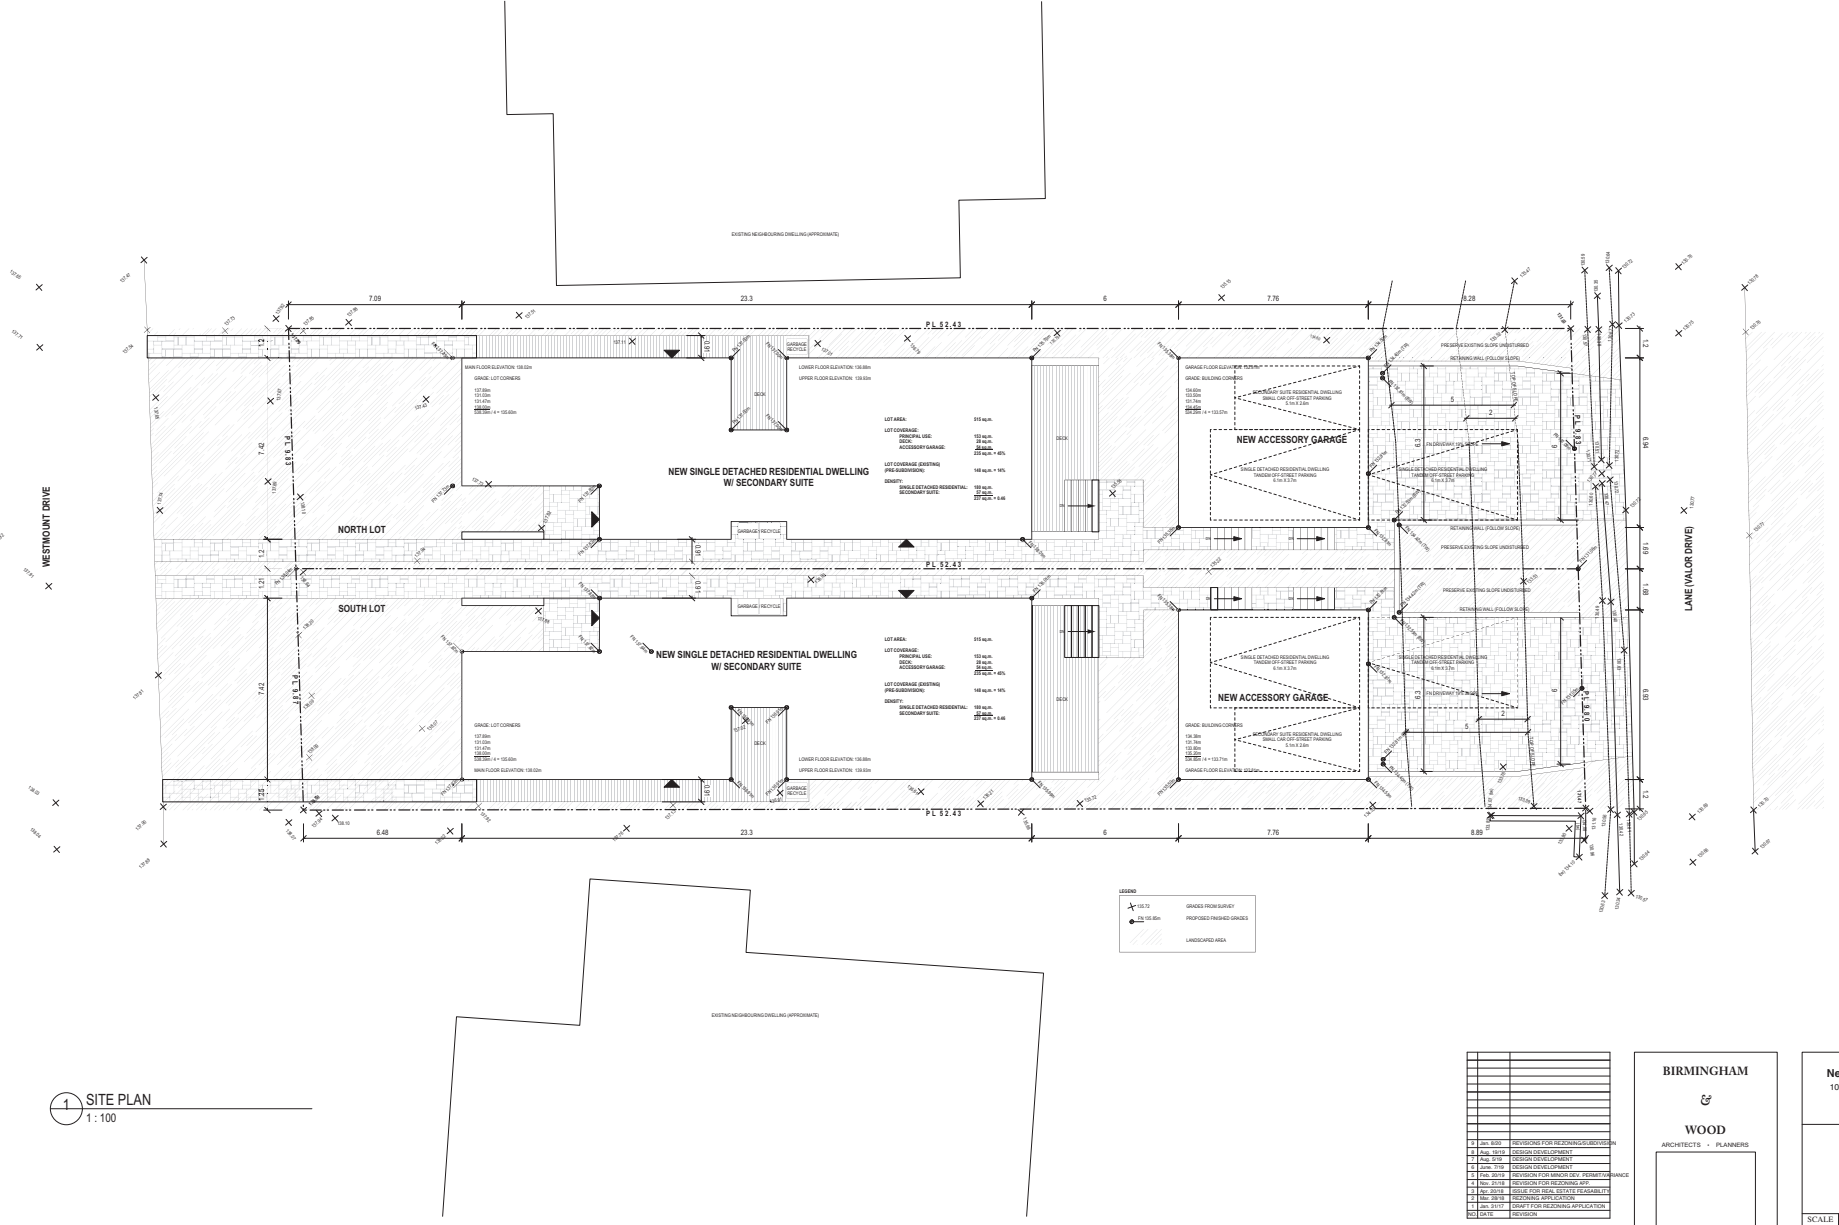

1 SITE PLAN
1:100

1 Jan 2020	PREPARED FOR RECORDING SUBMITTAL
2 Jan 2020	REVISION DEVELOPMENT
3 Jan 2020	REVISION DEVELOPMENT
4 Jan 2020	REVISION DEVELOPMENT
5 Jan 2020	REVISION FOR BRACKLEY PERMIT VARIANCE
6 Jan 2020	REVISION FOR RECORDING
7 Jan 2020	REVISION FOR RECORDING
COPYRIGHT RESERVED:
All drawings and related documents are the property of Birmingham & Wood Architects + Planners and must be returned upon request. Reproduction of the content of this document in whole or part is forbidden without the Architect's written permission.

BIRMINGHAM & WOOD
ARCHITECTS + PLANNERS

231 Canal Street
Vancouver, B.C. V6B 2C2
Ph: 604.681.0044 Fax: 604.681.0045

PROJECT
New Construction
1022 Westmount Drive
Port Moody, BC

DRAWING TITLE
SITE PLAN

SCALE: 1:100
DATE: Jan. 8, 2020
DRAWN: DH
CHECKED: JB

SHEET NO.
A1.1