





REAR ELEVATION - LOT 1  
Scale: 1/4"=1'-0"

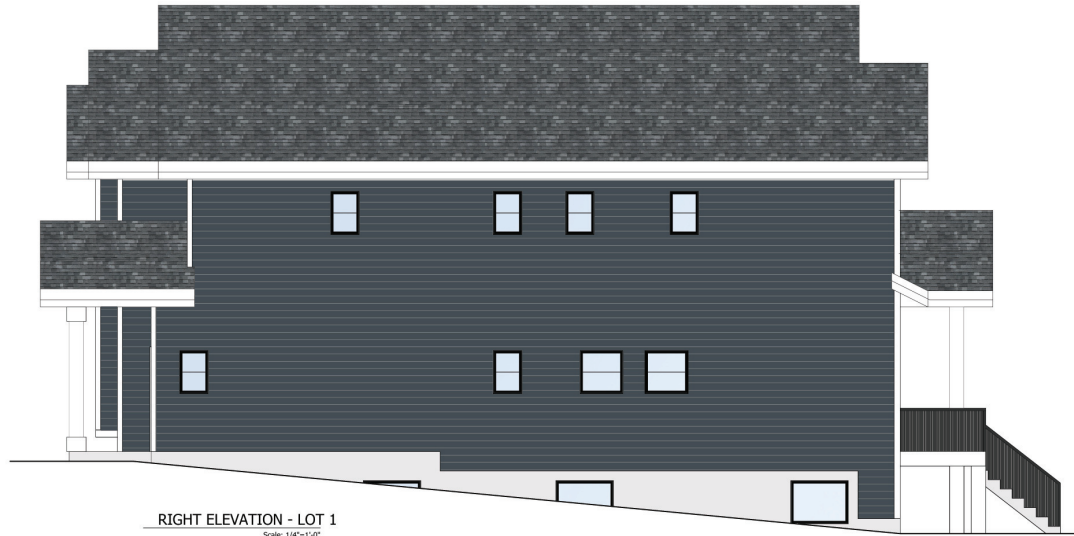

RIGHT ELEVATION - LOT 1  
Scale: 1/4"=1'-0"

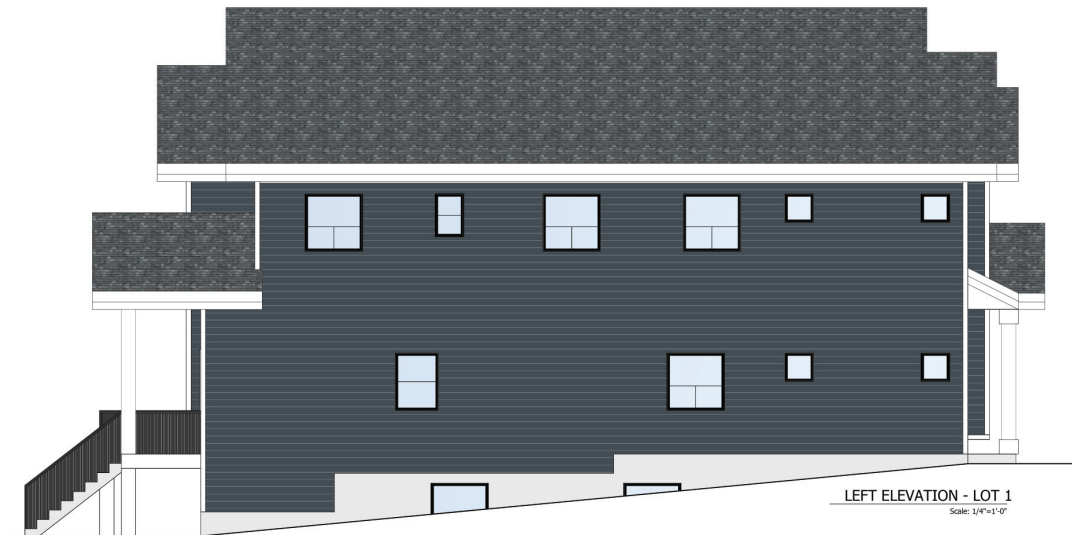


LEFT ELEVATION - LOT 1  
Scale: 1/4"=1'-0"

**NORTHWEST**  
DRAFTING & DESIGN LTD.  
Phone: (778) 843-2209  
Email: info@northwestdraftingdesign.com  
www: 885 144 5171 - SUITE 117 B.C.  
www: www.northwestdraftingdesign.com


**PROPOSED RESIDENCE FOR:**  
Gurjeet Nijjar  
**ADDRESS:**  
2206 St. George Street, Port Moody, B.C.

**PLAN:** GN-2020-SU  
**SCALE:** NOTED  
**DATE:** 17/07/2020  
**DRAWN:** NWDD  
**PAGE:** A2




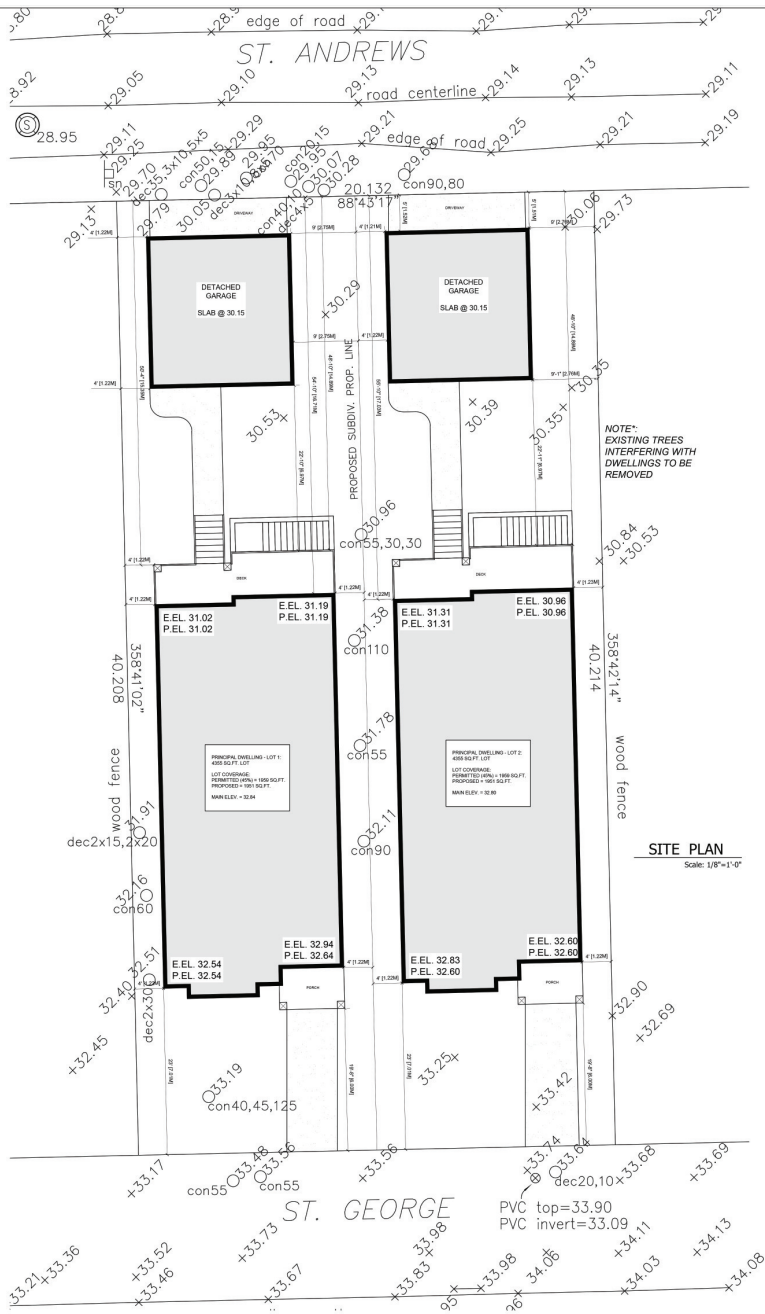


**FRONT ELEVATION - LOT 1**  
Scale: 1/4"=1'-0"

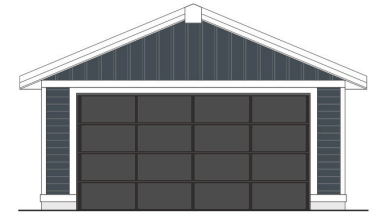

**GARAGE ELEVATION - LOT 1**  
Scale: 1/4"=1'-0"

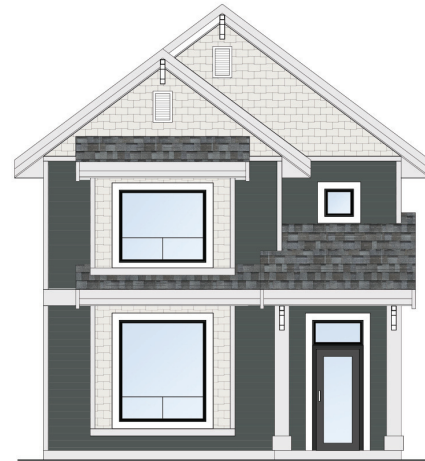

**FRONT ELEVATION - LOT 2**  
Scale: 1/4"=1'-0"

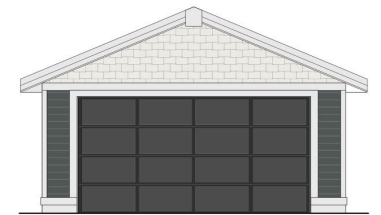

**GARAGE ELEVATION - LOT 2**  
Scale: 1/4"=1'-0"

**NORTHWEST**  
DRAFTING & DESIGN LTD.  
Phone: (779) 843-2299  
Fax: (779) 843-2299  
Email: nwd@northwestdraftingdesign.com  
www: www.northwestdraftingdesign.com


**PROPOSED RESIDENCE FOR:**  
Gurjeet Nijjar  
**ADDRESS:**  
2206 St. George Street, Port Moody, B.C.

**PLAN:** GN-2020-SU  
**SCALE:** NOTED  
**DATE:** 17/07/2020  
**DRAWN:** NWDD  
**PAGE:** A1






REAR ELEVATION - LOT 2  
Scale: 1/4"=1'-0"

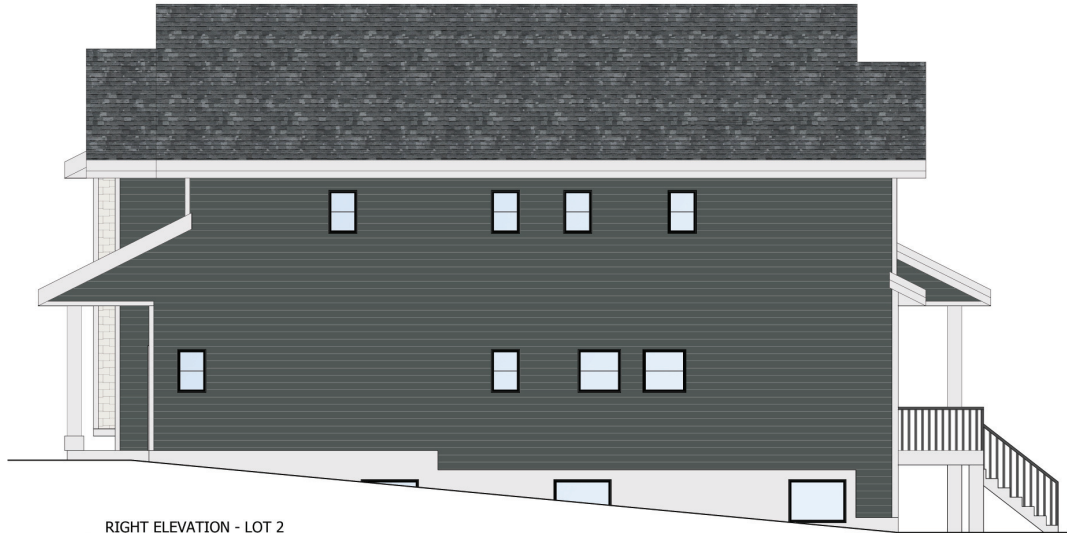

RIGHT ELEVATION - LOT 2  
Scale: 1/4"=1'-0"

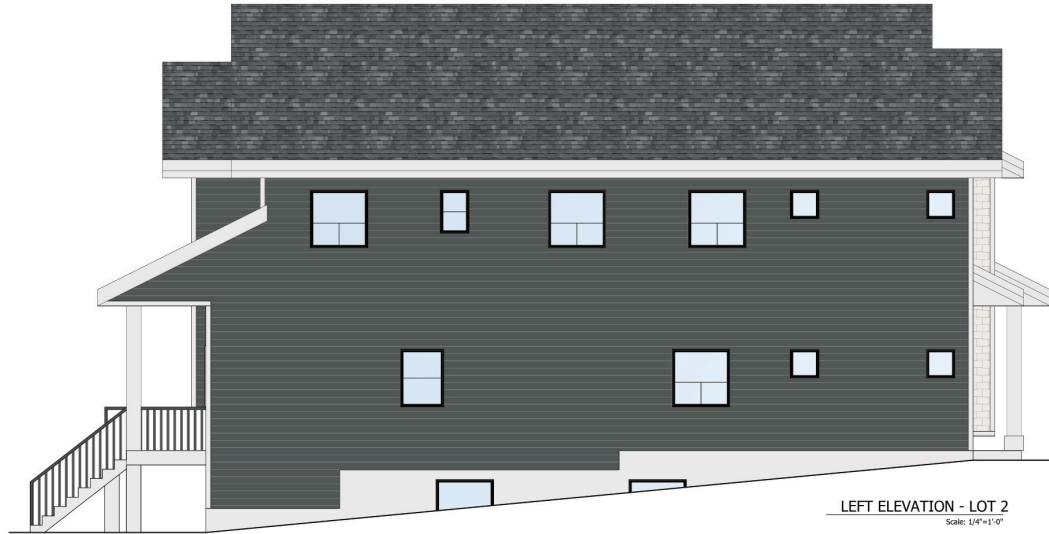

LEFT ELEVATION - LOT 2  
Scale: 1/4"=1'-0"

**NORTHWEST**  
DRAFTING & DESIGN LTD.  
Phone: (778) 843-2209  
Email: info@northwestdraftingdesign.com  
www: 885 184 517 - SUITE 117 B.C.  
www: www.northwestdraftingdesign.com

**PROPOSED RESIDENCE FOR:**  
Gurjeet Nijjar  
**ADDRESS:**  
2206 St. George Street, Port Moody, B.C.

**PLAN:** GN-2020-SU  
**SCALE:** NOTED  
**DATE:** 17/07/2020  
**DRAWN:** NWDD  
**PAGE:** A3

