

[illegible]


⚙️	EX. SANITARY MANHOLE
⚡	EX. VARD LIGHT
⬢	EX. JUNCTION BOX
⬢	EX. STORM MH
⬢	EX. STORM CB
⚡	EX. GUY WIRE AND ANCHOR
⬢	EX. CULVERT
⬢	EX. FIRE HYDRANT
⬢	EX. SIGN
⬢	EX. MONITORING WELL
⬢	EX. STORM CATCH BASIN
⬢	EX. HYDRO POLE
⬢	EX. GAS METER
⬢	EX. GAS VALVE
⬢	EX. WATER VALVE
⬢	EX. TREE
⬢	EX. CURB CUT/DEPRESSED CURB
⬢	EX. CONC. CURB
⬢	EX. SUBJECT PRIORITY LINE
⬢	EX. CONC. CURB
⬢	EX. STORM SEWER
⬢	EX. SANITARY SEWER
⬢	EX. WATER MAIN
⬢	EX. NATURAL GAS
⬢	EX. UNDERGROUND HYDRO
⬢	EX. OVERHEAD HYDRO
⬢	EX. BURIED PHONE LINE
⬢	EX. NEW CONC. CURB
⬢	EX. NEW YARD LIGHT
⬢	EX. NEW STORM MH
⬢	EX. NEW STORM CB
⬢	EX. NEW STORM SEWER
⬢	EX. NEW SANITARY MH

[illegible]


SCALE:	1:2
CHECKED BY:	S.
DRAWN BY:	C
PROJECT NO:	BRM00606302
BASE:	
DWG:	1046898-A01-F

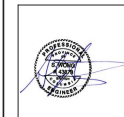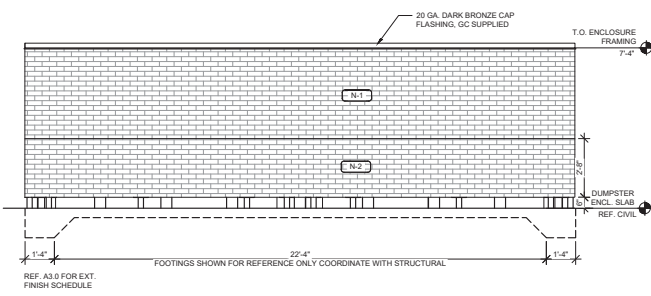


3 REAR DUMPSTER ENCL. ELEVATION  
3/8" = 1'-0"

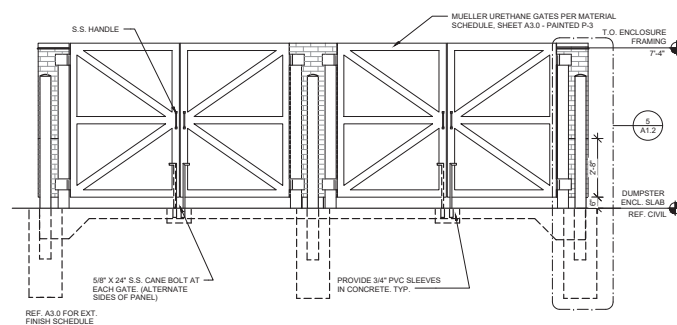


2 FRONT DUMPSTER ENCL. ELEVATION  
3/8" = 1'-0"

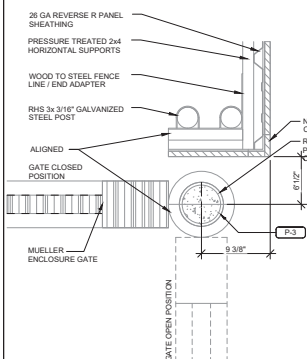


7 DETAIL - GATE  
1 1/2" = 1'-0"

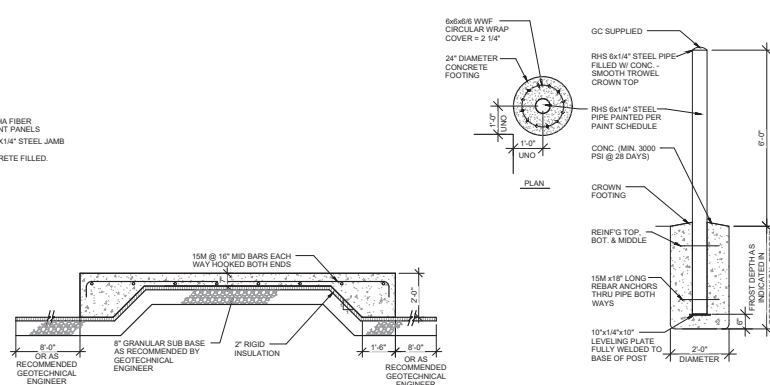


6 DUMPSTER ENCL. FOUNDATION SECTION  
3/8" = 1'-0"

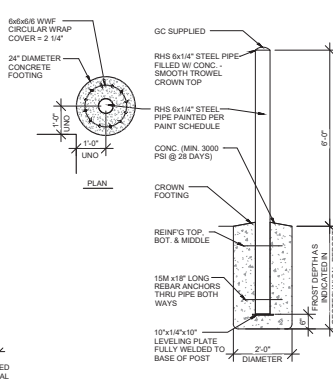


5 TYPICAL BOLLARD SECTION  
1/2" = 1'-0"

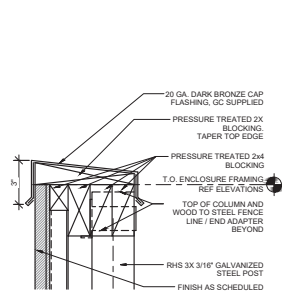

9 DETAIL - COPING  
3" = 1'-0"

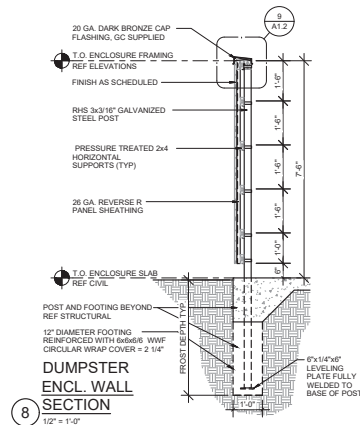

SECTION  
1/2" = 1'-0"

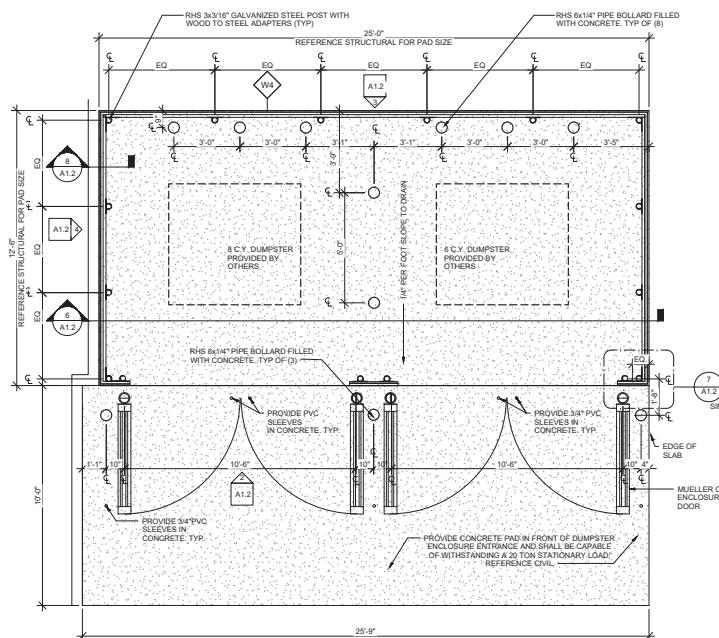

## 1 DUMPSTER ENCLOSURE PLAN

NOTES:

1. SEE CONCRETE SCHEDULE ON STRUCTURAL DRAWINGS FOR SLAB ON GRADE AND FOUNDATIONS.
2. REVIEW GEOTECHNICAL REPORT TO CONFIRM FROST DEPTH DIMENSIONS AND SUBGRADE PREPARATION REQUIREMENTS.



7-ELEVEN  
103 IOCO ROAD  
PORT MOODY, B.C.


JOB NUMBER: 1046898

[illegible]

SCALE:	AS NOTED
CHECKED BY:	S.W.
DRAWN BY:	C.F.
PROJECT NO-BRM00606302-B	
BASE:	
DWG:	1046898-A1-2-RA

DUMPSTER  
ENCLOSURE &  
DETAILS

SHEET: **A1.2**

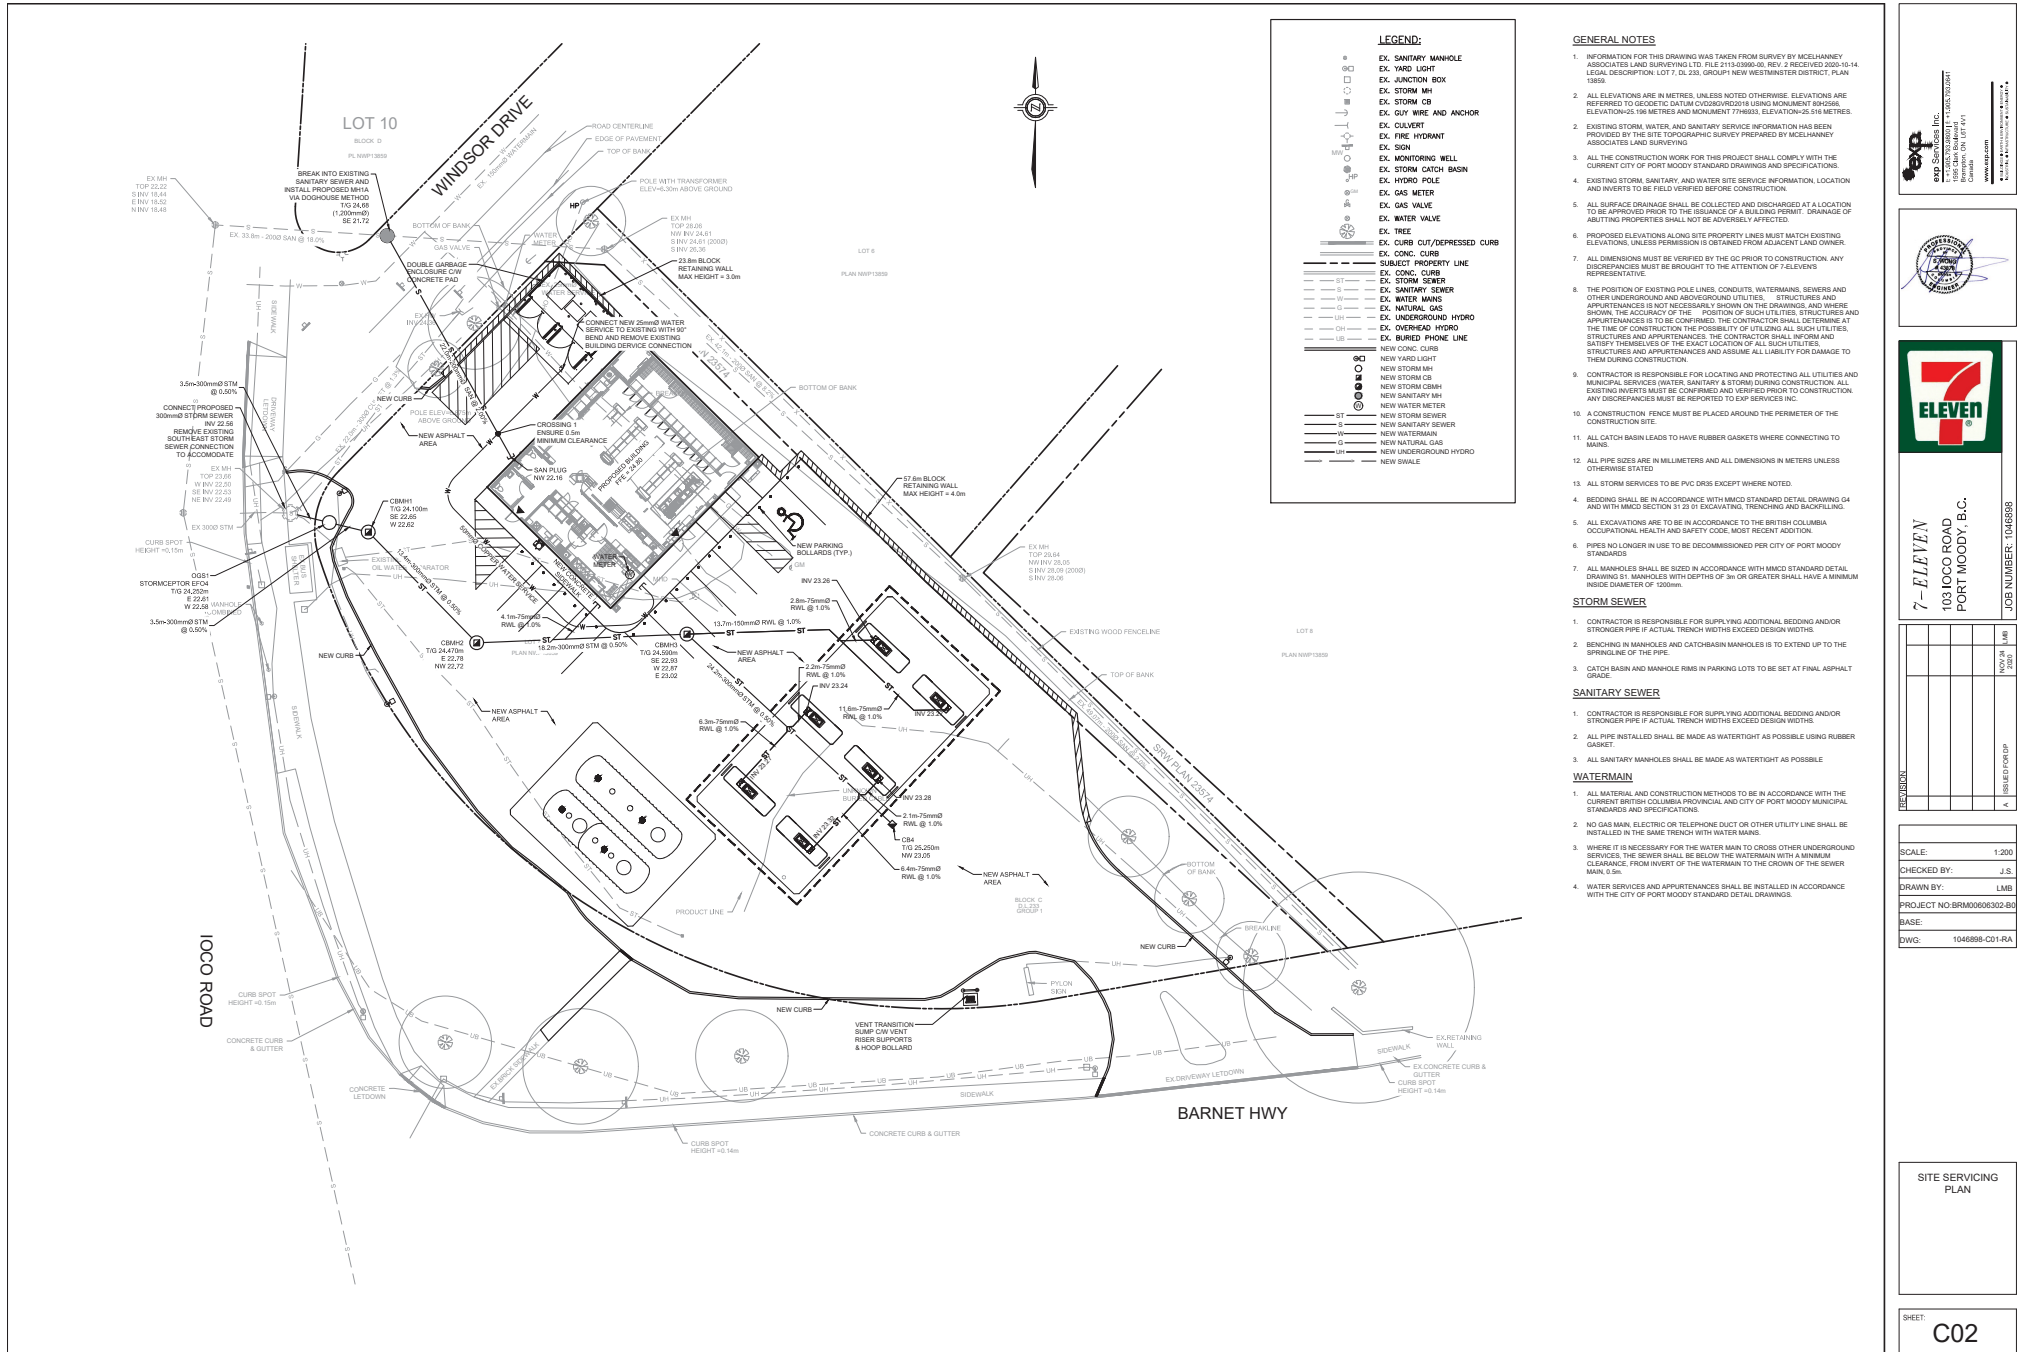

**EXP**  
EXP Services Inc.  
Professional Land Surveyors  
10300 ROAD, PORT MOODY, B.C.  
V6B 1G4  
Tel: 604-263-1111  
Fax: 604-263-1112  
www.exp-surveyors.com




**7-ELEVEN**  
10300 ROAD  
PORT MOODY, B.C.  
JOB NUMBER: 146898

DATE	BY	NO.	REVISION
10/01/2020	J.S.	1	ISSUED FOR PERMIT

SCALE: 1:200  
CHECKED BY: J.S.  
DRAWN BY: LMB  
PROJECT NO: BRM00006302-80  
BASE:  
DWG: 1046898-C01-RA

**SITE SERVICING PLAN**

SHEET:  
**C02**

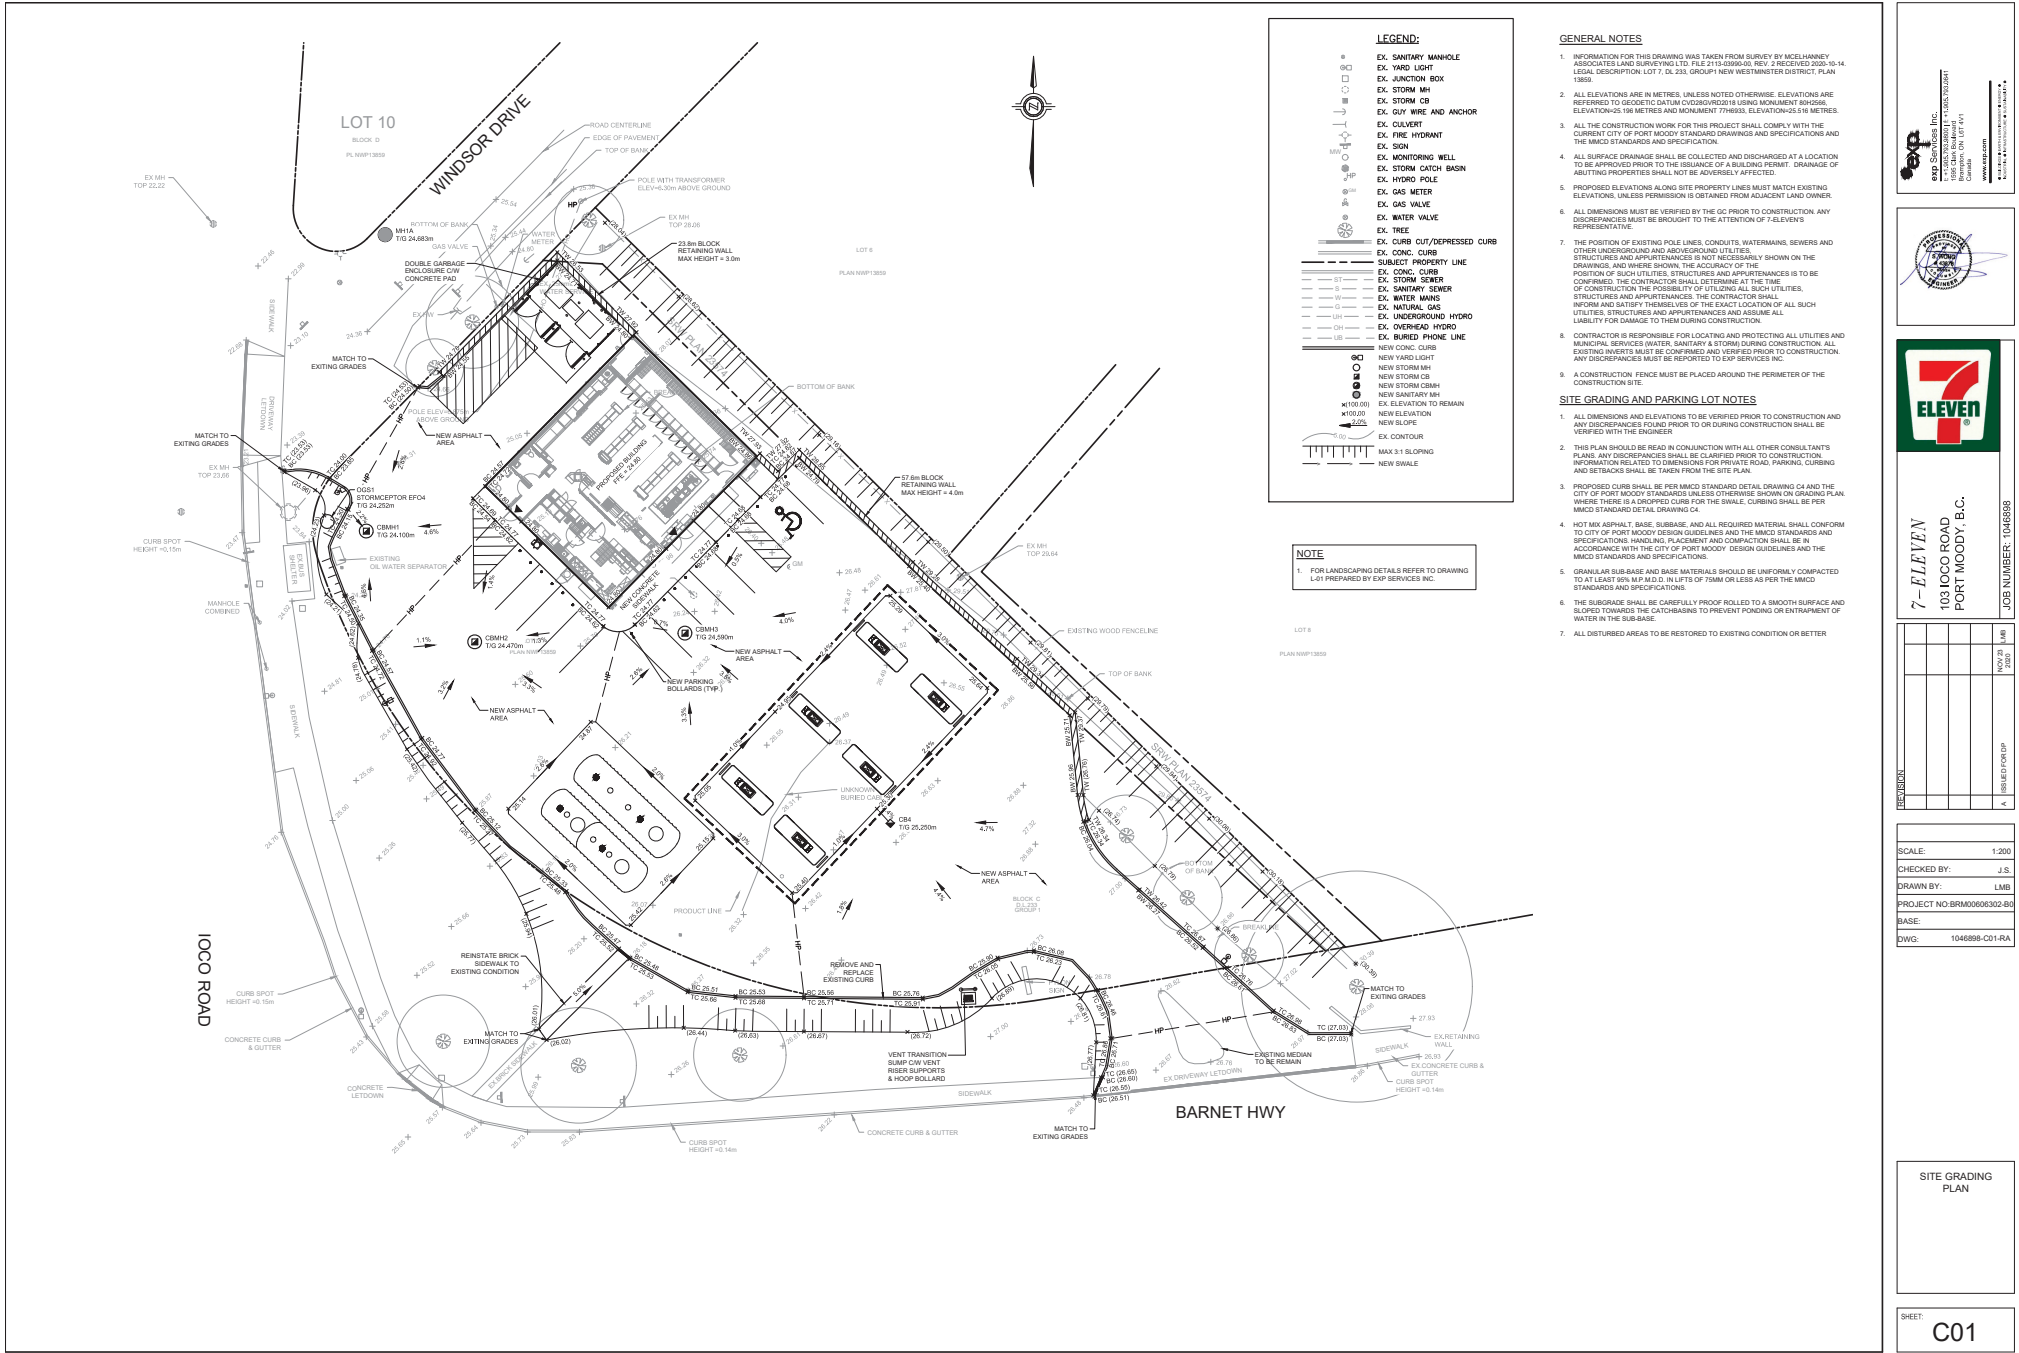

EXP SERVICES INC.  
1000 BAYVIEW AVE. SUITE 100  
SCARBOROUGH, ON M1B 4Y1  
TEL: (416) 291-1111  
WWW.EXPSERVICES.COM




7-ELEVEN  
103 IOCO ROAD  
PORT MOODY, B.C.  
JOB NUMBER: 104898

DATE	NOV 28 2020
BY	LMB
CHECKED	J.S.
SCALE	1:200
CHECKED BY	J.S.
DRAWN BY	LMB
PROJECT NO	BRM00060302-00
BASE	
DWG.	104898-C01-RA


SCALE: 1:200  
CHECKED BY: J.S.  
DRAWN BY: LMB  
PROJECT NO: BRM00060302-00  
BASE:  
DWG: 104898-C01-RA

SITE GRADING  
PLAN


SHEET:  
C01

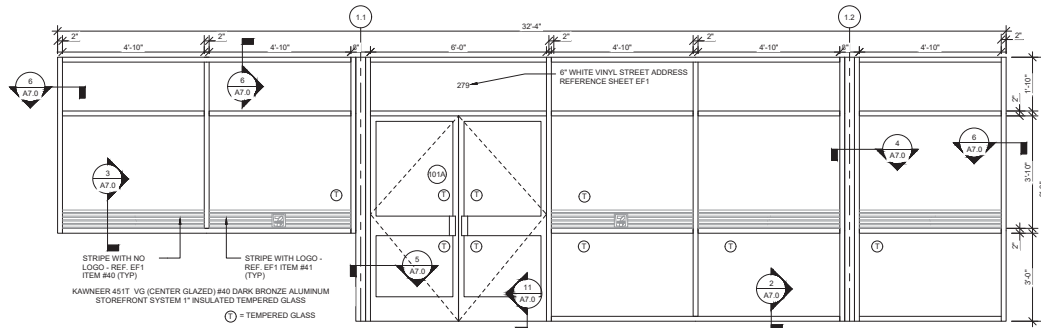

3 STOREFRONT ELEVATION  
1/2" = 1'-0"

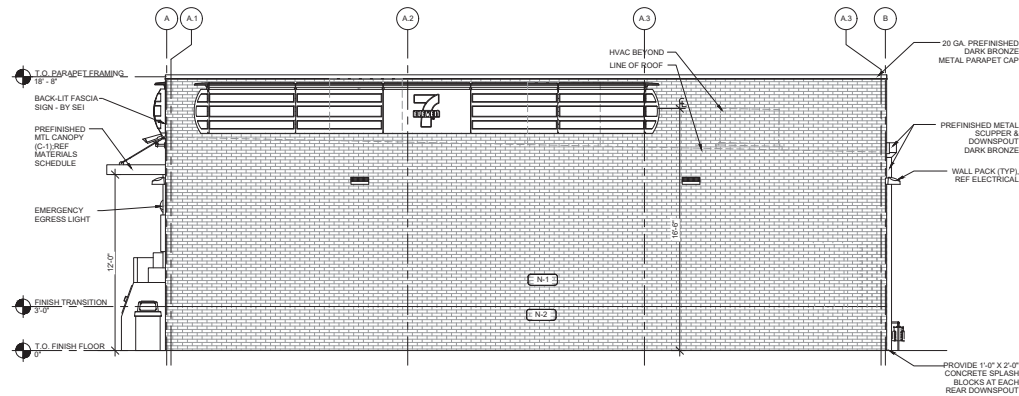


2 ELEVATION - RIGHT SIDE  
1/4\" = 1'-0"

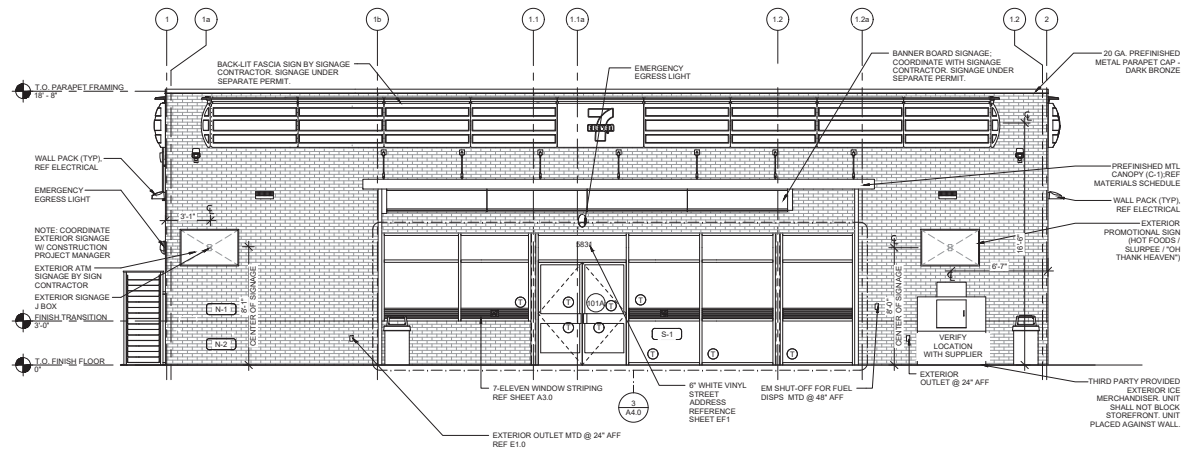


1 ELEVATION - FRONT  
1/4\" = 1'-0"



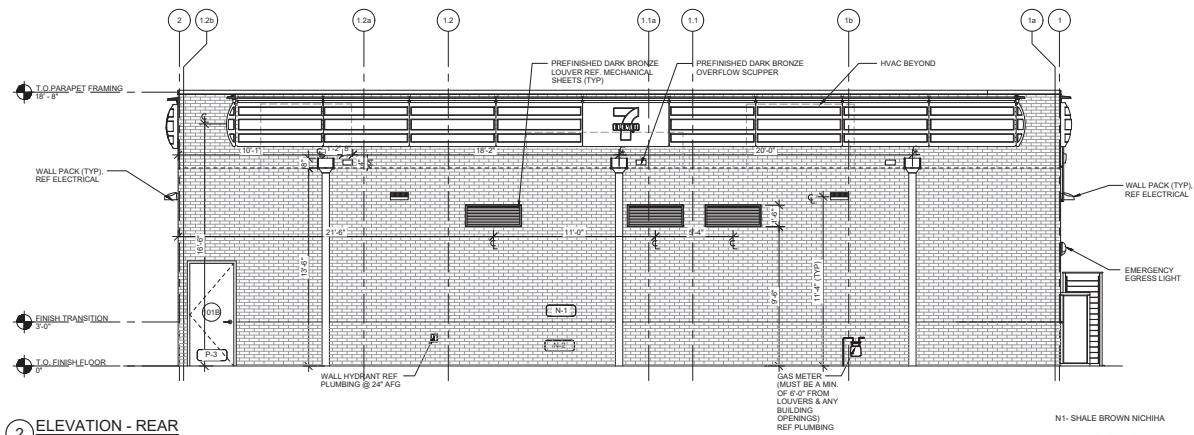

2 ELEVATION - REAR  
1/4" = 1'-0"

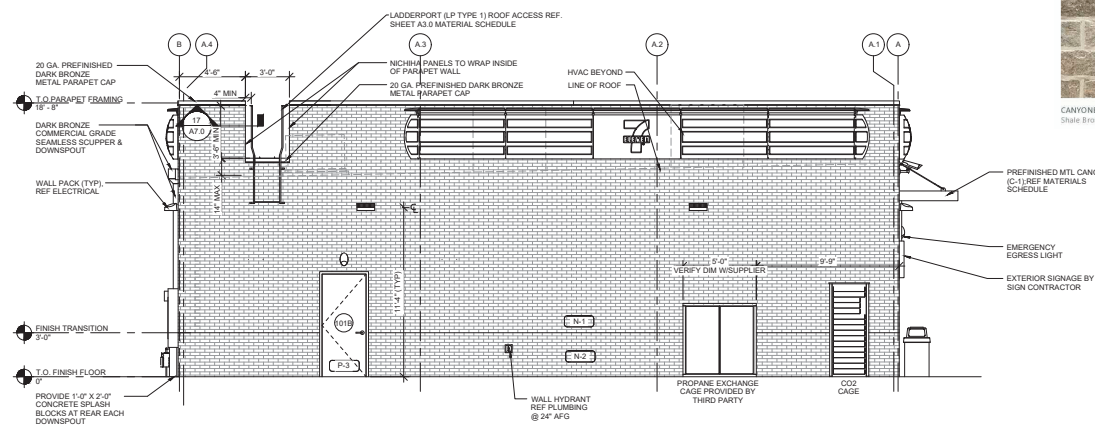

1 ELEVATION - LEFT SIDE  
1/4" = 1'-0"



REVISION	NOV 23 OF 1 2020
	A. ISSUED FOR O.P.

SCALE:	AS NOTED
CHECKED BY:	S.W.
DRAWN BY:	CF
PROJECT NO:	BRM00006302-B0
BASE:	
DWG:	1046898-A4-1-RA

EXTERIOR ELEVATIONS

SHEET: A4.1



SCALE:	AS NOTED
CHECKED BY:	S.W.
DRAWN BY:	E.D.
PROJECT NO:	BRM00606302-B
BASE:	
DWG:	1046898-G8-R

SHEET: **G8**