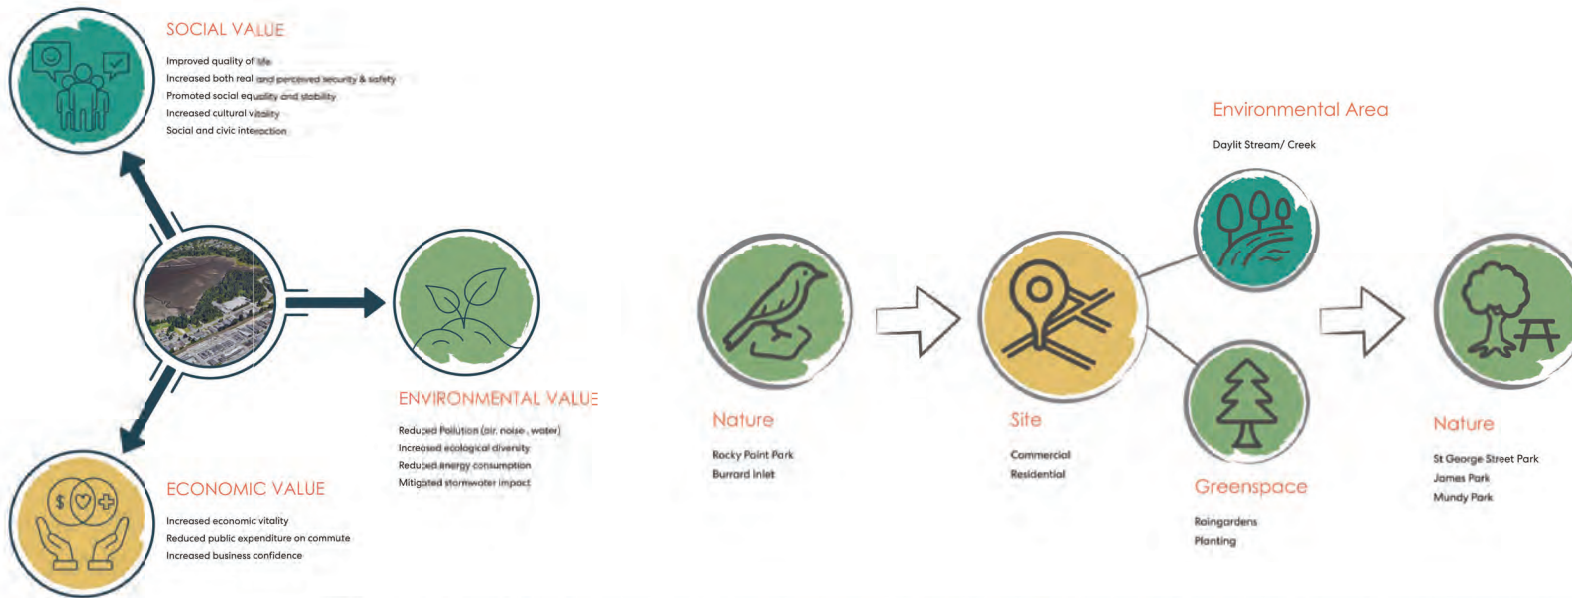


PCI

[illegible]

1	SH	Issued for	2020-xx-xx
No.	By:	Description	Date

REVISIONS TABLE FOR DRAWINGS

© Copyright reserved. This drawing and design is the property of VDOZ+A and may not be reproduced or used for other projects without permission.

No.	By:	Description	Date
REVISIONS TABLE FOR SHEET			

Project:
PCI - SPRING STREET

Location:
60 Williams St & 3006 - 3022
Spring St
Port Moody, B.C.

Drawn: MW	Stamp:
Checked: MW	
Approved: NTS	Original Sheet Size: 24"x36"
Scale:	CONTRACTOR SHALL CHECK ALL DIMENSIONS ON THE WORK AND REPORT ANY DISCREPANCY TO THE CONSULTANT BEFORE PROCEEDING. ALL DRAWINGS AND SPECIFICATIONS ARE THE SOLE PROPERTY OF THE OWNER AND MUST BE RETURNED TO THE CONSULTANT OF THE WORK. ALL REVISIONS/DEFINITIONS/NOTATIONS MUST NOT BE PRECED FOR CONSTRUCTION UNLESS LABELED ISSUED FOR TENDER/CONSTRUCTION.

Drawing Title:


SITE CONTEXT



VDZ Project #:
DP2023-11

Drawing #:
L-01

PCI

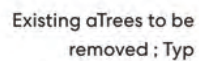

Existing Shrubs to be
Removed ; Typ

[illegible]

1	SH	Issued for _____	2020-xx-xx
No.	By:	Description	Date

REVISIONS TABLE FOR DRAWINGS

● Copyright reserved. This drawing and design is the property of VIDA-A and may not be reproduced or used for other projects without permission.

No.	By:	Description	Date

REVISIONS TABLE FOR SHEET

Project:
PCI - SPRING STREET

Location:
60 Williams St & 3006 - 3022
Spring St
Port Moody, B.C.

Drawn: MW	Stamp:
Checked: MW	
Approved: MW	Original Sheet Size: 24"x36"
Scale: NTS	CONTRACTOR SHALL CHECK ALL DIMENSIONS OF THE WORK AND REPORT ANY DISCREPANCIES TO THE CONSULTANT BEFORE PROCEEDING. ALL DRAWINGS ARE THE PROPERTY OF THE OWNER AND WILL BE RETURNED TO THE CONSULTANT AT THE COMPLETION OF THE WORK. ALL REVISIONS OR CORRECTIONS TO THE DRAWINGS MUST BE PROVIDED FOR THE CONTRACTOR'S USE. UNLESS OTHERWISE SPECIFIED, ALL DIMENSIONS SHALL BE IN INCHES.

Drawing Title: **EXISTING CONDITIONS**

VDZ Project #:
DP2023-11

Drawing #: L-02


VDZ+A
 Landscape Architecture + Urban Planning + Design
 FORT LANGLEY STUDIO MOUNT PLEASANT STUDIO
 100-9181 Church St. 300-355 Kingsway
 Fort Langley, BC Vancouver, BC
 V4M 2R8 V5T 3J7
 www.vdz.ca 604-882-0024

PCI



10m 20m 30m



1	SH	Issued for _____	2020-xx-xx
No.	By	Description	Date
REVISIONS TABLE FOR DRAWINGS			
© Copyright reserved. This drawing and design is the property of VDZ+A and may not be reproduced or used for other projects without permission.			
No.	By	Description	Date
REVISIONS TABLE FOR SHEET			
Project:			
PCI - SPRING STREET			
Location:			
60 Williams St & 3006 - 3022			
Spring St			
Port Moody, B.C.			
Drawn:		Stamp:	
MW			
Checked:			
MW			
Approved:			
MW		Original Sheet Size:	
		24"x36"	
Scale:		CONTRACTOR SHALL CHECK ALL DIMENSIONS ON THE WORK AND REPORT ANY DISCREPANCIES TO THE CONSULTANT BEFORE PROCEEDING. ALL CHANGES AND DISCREPANCIES ARE THE EXCLUSIVE PROPERTY OF THE OWNER AND MUST BE RETURNED AT THE COMPLETION OF THE WORK. ALL DIMENSIONS SHOWN ON DRAWINGS MUST NOT BE USED FOR CONSTRUCTION UNLESS LABELED ISSUED FOR TENDER/CONSTRUCTION.	
AS NOTED			

Drawing Title:
OVERALL SITE PLAN

VDZ Project #:
DP2023-11

Drawing #:
L-03

PCI

[illegible]

1	SH	Issued for _____	2020-xx-xx
No.	By:	Description	Date

REVISIONS TABLE FOR DRAWINGS

© Copyright reserved. This drawing and design is the property of VZD+A and may not be reproduced or used for other projects without permission.

No.	By:	Description	Date

REVISIONS TABLE FOR SHEET

Project:
PCI - SPRING STREET

Location:
60 Williams St & 3006 - 3022
Spring St
Port Moody, B.C.

Drawn:
MMW

Checked:
MW

Approved:
MW

Scale:

Stamp:

Original Sheet Size:
24" x 36"


CONTRACTOR SHALL CHECK ALL DIMENSIONS ON THE WORK AND REPORT ANY DISCREPANCY TO THE CONSULTANT BEFORE PROCEEDING. ALL DRAWINGS AND SPECIFICATIONS ARE THE EXCLUSIVE PROPERTY OF THE OWNER AND MUST BE RETURNED AT THE COMPLETION OF THE WORK. ALL REZONING/CIPPA/FHA/SP DRAWINGS MUST NOT BE PRICED FOR CONSTRUCTION UNLESS LABELED ISSUED FOR TENDER/CONSTRUCTION.

Drawing Title:
GROUND LEVEL

VDZ Project #:
DP2023-11

Drawing #:
L-04

PCI

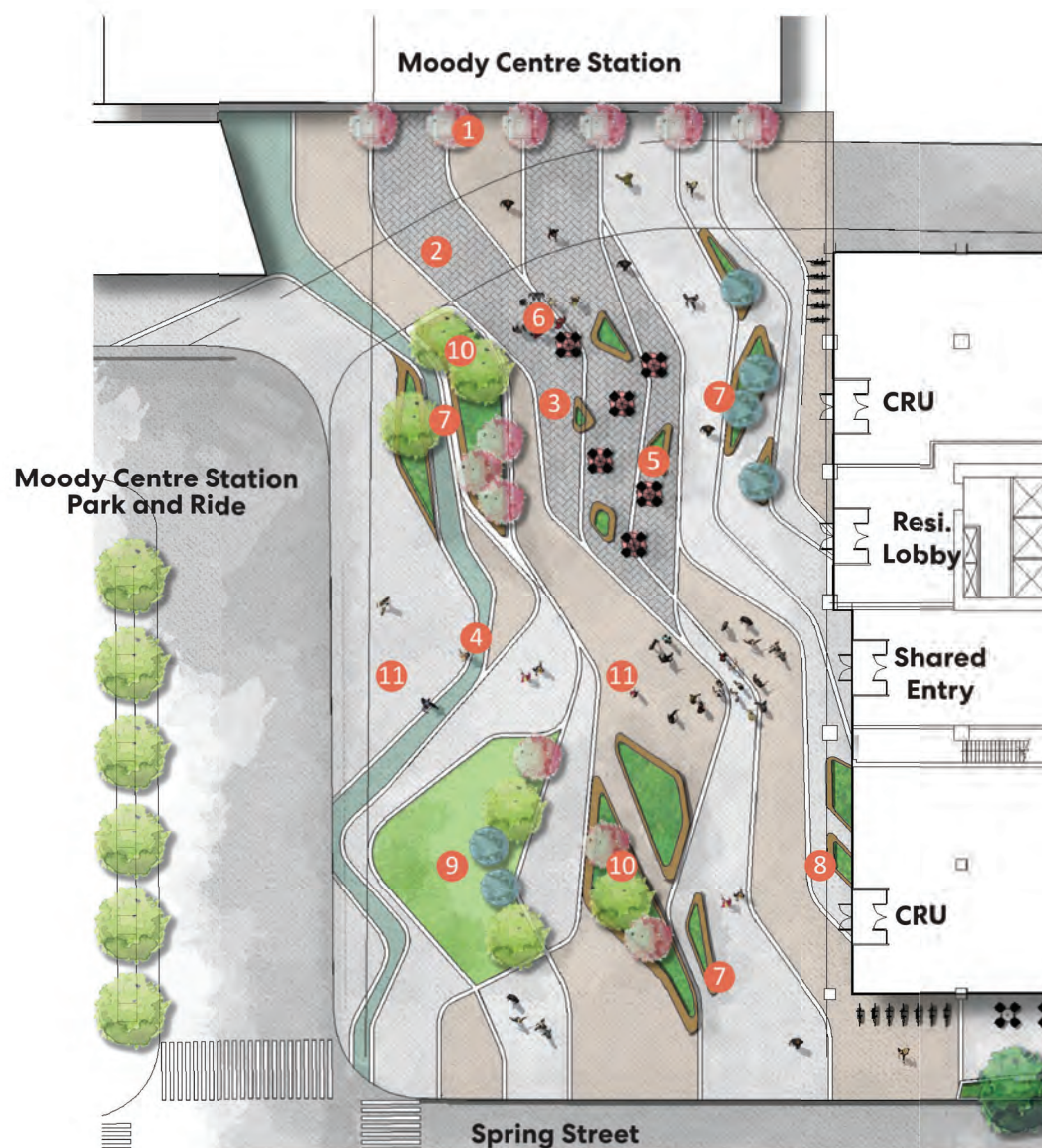

- 1 Tree Grate
- 2 Fire Lane
- 3 Accent Paving
- 4 The 'Creek'
- 5 Site Furniture
- 6 Inground Light
- 7 Seating Bench
- 8 Planting Bed
- 9 Lawn
- 10 Tree Island
- 11 Coloured Concrete

[illegible]

1	SH	Issued for	2020-xx-xx
No.	By:	Description	Date

REVISIONS TABLE FOR DRAWINGS

● Copyright reserved. This drawing and design is the property of VDZ+A and may not be reproduced or used for other projects without permission.

No.	By.	Description	Date
REVISIONS TABLE FOR SHEET			

Project:
PCI - SPRING STREET

[illegible]

Location:
60 Williams St & 3006 - 3022
Spring St
Port Moody, B.C.

Drawn:	Stamp:
--------	--------

MW	




Checked:	
MW	

Approved:	Original Sheet Size:
MW	24"x36"

Scale: AS NOTED

RETURNED AT THE COMPLETION OF THE
WORK. ALL REZONING/DPPA/PHASE
DRAWINGS MUST NOT BE PRICED FOR
CONSTRUCTION UNLESS LABELED ISSUE
FOR TENDER/CONSTRUCTION.

PCI

   [illegible]

1	SH	Issued for	2020-xx-xx
No.	By:	Description	Date
REVISIONS TABLE FOR DRAWINGS			

© Copyright reserved. This drawing and design is the property of VDW+A and may not be reproduced or used for other projects without permission.

No.	By:	Description	Date
REVISIONS TABLE FOR SHEET			

Project:
PCI - SPRING STREET

Location:
60 Williams St & 3006 - 3022
Spring St
Port Moody, B.C.

Drawn: MW	Stamp:
Checked: MW	Original Sheet Size: 24"x36"
Approved: MW	
Scale: NTS	CONTRACTOR SHALL CHECK ALL DIMENSIONS ON THE WORK AND REPORT ANY DISCREPANCY TO THE CONSULTANT BEFORE PROCEEDING. ALL DRAWINGS AND DIMENSIONS ARE THE SOLE PROPERTY OF THE OWNER AND MUST BE RETURNED TO THE CONSULTANT OF THE WORK. ALL REZONING/CONTRACT/PAID DRAWINGS MUST NOT BE REUSED FOR CONSTRUCTION UNLESS LABELED ISSUED FOR TENDER/CONTRACT.


Drawing Title:

PRECEDENT & PERSPECTIVE

VDZ Project #:
DP2023-11


Drawing #:
L-06

PCI

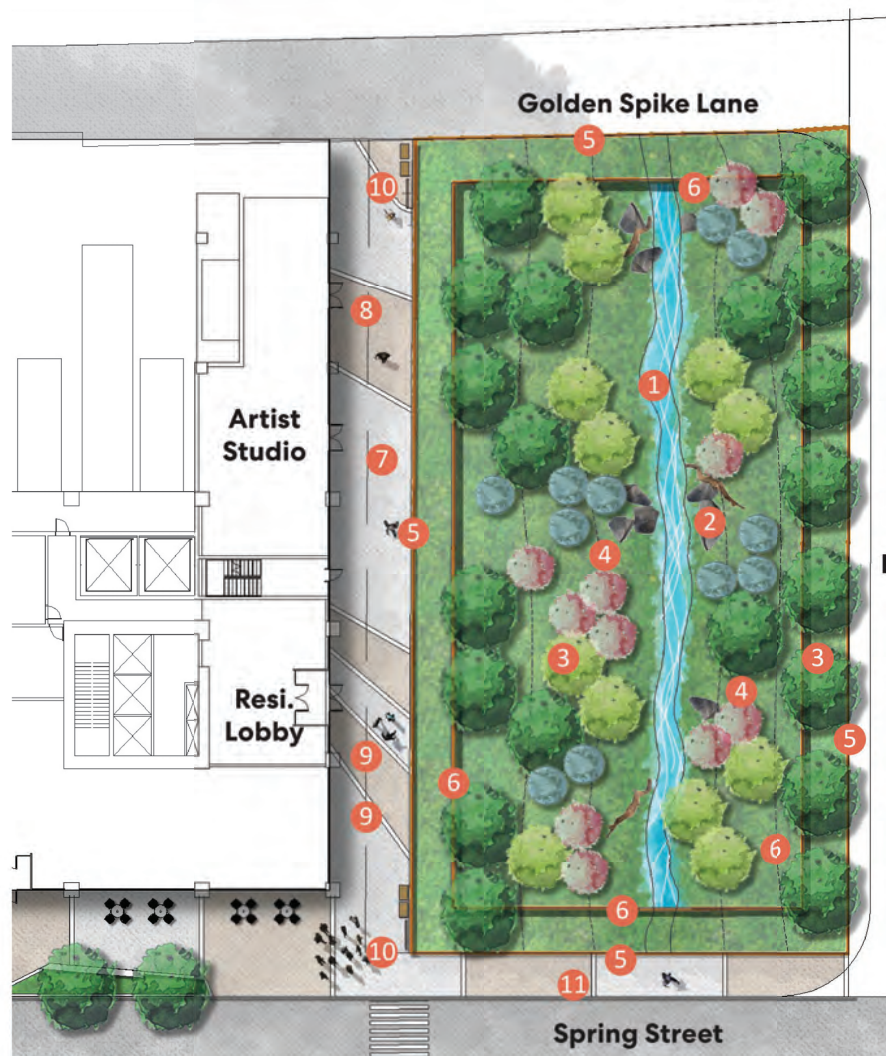

- 1 Creek Channel
- 2 Wood Log & Boulders
- 3 Tree Canopy
- 4 Riparian Area
- 5 300mm Low Barrier Fence
- 6 1m Paige Wire Fence
- 7 3m Maintenance Corridor
- 8 Pedestrian Mews
- 9 Coloured Concrete
- 10 Educational Sign
- 11 Public Sidewalk

Beedie Development

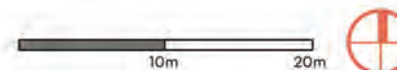[illegible]

1	SH	Issued for	2020-xx-xx
No.	By:	Description	Date

REVISIONS TABLE FOR DRAWINGS

REVISIONS TABLE FOR DRAWING

Copyright reserved. This drawing and design is the property of IDZ+A and may not be reproduced or used for other projects without permission.

TITULOS PRESENTADOS			

Project:
PCI - SPRING STREET

Location:
60 Williams St & 3006 - 3022
Spring St
Port Moody, B.C.

Drawn: MW	Stamp:
Checked: MW	
Approved: MW	Original Sheet Size: 24"x36"
Scale:	CONTRACTOR SHALL CHECK ALL DIMENSIONS ON THE WORK AND REPORT ANY DISCREPANCY TO THE CONSULTANT BEFORE PROCEEDING. ALL DRAWINGS AND SPECIFICATIONS ARE THE EXCLUSIVE PROPERTY OF THE CONSULTANT.
AS NOTED	

Drawing Title: DAYLIT CREEK AND RIPARIAN

VDZ Project #:
DP2023-11

Drawing #: L-07



PCI

[illegible]

1	SH	Issued for	2020-xx-xx
No.	By.	Description	Date

REVISIONS TABLE FOR DRAWINGS

● Copyright reserved. This drawing and design is the property of VDZAA and may not be reproduced or used for other projects without permission.

No.	By.	Description	Date
REVISIONS TABLE FOR SHEET			

Project:
PCI - SPRING STREET


Location:
60 Williams St & 3006 - 3022
Spring St
Port Moody, B.C.

Drawn:	Stamp:
MW	
Checked:	
MW	
Approved:	Original Sheet Size:
MW	24"x36"
Scale:	
NTS	CONTRACTOR SHALL CHECK ALL DIMENSIONS ON THE WORK AND REPORT ANY DISCREPANCY TO THE CONSULTANT BEFORE PROCEEDING. ALL DIMENSIONS AND SPECIFICATIONS ARE THE EXCLUSIVE PROPERTY OF THE OWNER AND MUST BE RETURNED AT THE COMPLETION OF THE WORK. ALL REVISIONS TO THE DRAWINGS MUST NOT BE PRICED FOR CONSTRUCTION UNLESS LABELED ISSUED FOR TENDER/CONSTRUCTION.

Drawing Title:
SPRING STREET

VDZ Project #:
DP2023-11

Drawing #: L-09

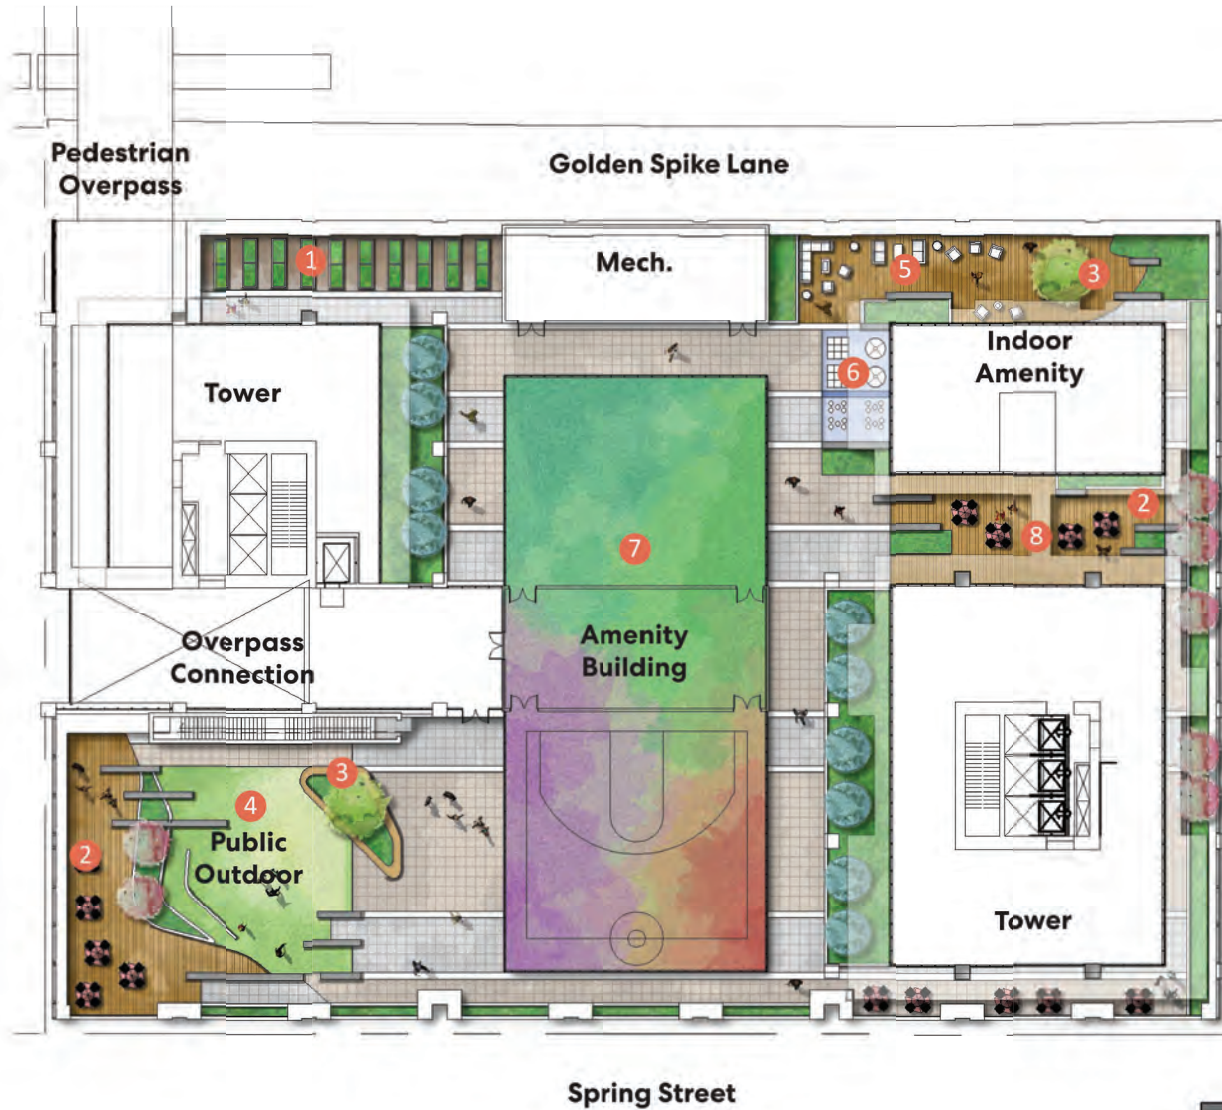

- 1 Community Garden
- 2 Wood Deck
- 3 Raised Planter w/ Bench
- 4 Lawn
- 5 Lounge Area
- 6 Outdoor Stretch/Fitness
- 7 Green Roof
- 8 Seating Area

1	SH	Issued for	2020-xx-xx
No.	By:	Description	Date
REVISIONS TABLE FOR DRAWINGS			
© Copyright reserved. This drawing and design is the property of Vdz+A and may not be reproduced or used for other projects without permission.			
No.	By:	Description	Date
REVISIONS TABLE FOR SHEET			
Project:			
PCI - SPRING STREET			
Location:			
60 Williams St & 3006 - 3022 Spring St Port Moody, B.C.			
Drawn:	Stamp:		
MW			
Checked:			
MW			
Approved:			
MW	Original Sheet Size: 24"x36"		
Scale:	CONTRACTOR SHALL CHECK ALL DIMENSIONS ON THE WORK AND REPORT ANY DISCREPANCY TO THE CONSULTANT BEFORE PROCEEDING. ALL DIMENSIONS AND SPECIFICATIONS ARE THE EXCLUSIVE PROPERTY OF THE OWNER AND MUST BE RETURNED AT THE COMPLETION OF THE WORK. NO REVISIONS OR CHANGES SHALL BE PERMITTED FOR CONSTRUCTION UNLESS LANE-TO-ROAD FOR TENDER/CONSTRUCTION.		
AS NOTED			

Drawing Title:
LEVEL 3


VDZ Project #:
DP2023-11

Drawing #:
L-10

VDZ+A
LANDSCAPE ARCHITECTURE • FORT LANGLEY • MOUNT PLEASANT STUDIO
FORT LANGLEY STUDIO: 100-5183 Church St. Fort Langley, BC V3X 2R8
MOUNT PLEASANT STUDIO: 100-355 Kingsway Vancouver, BC V5X 3J7
www.vdz.ca 604-882-0024


PCI

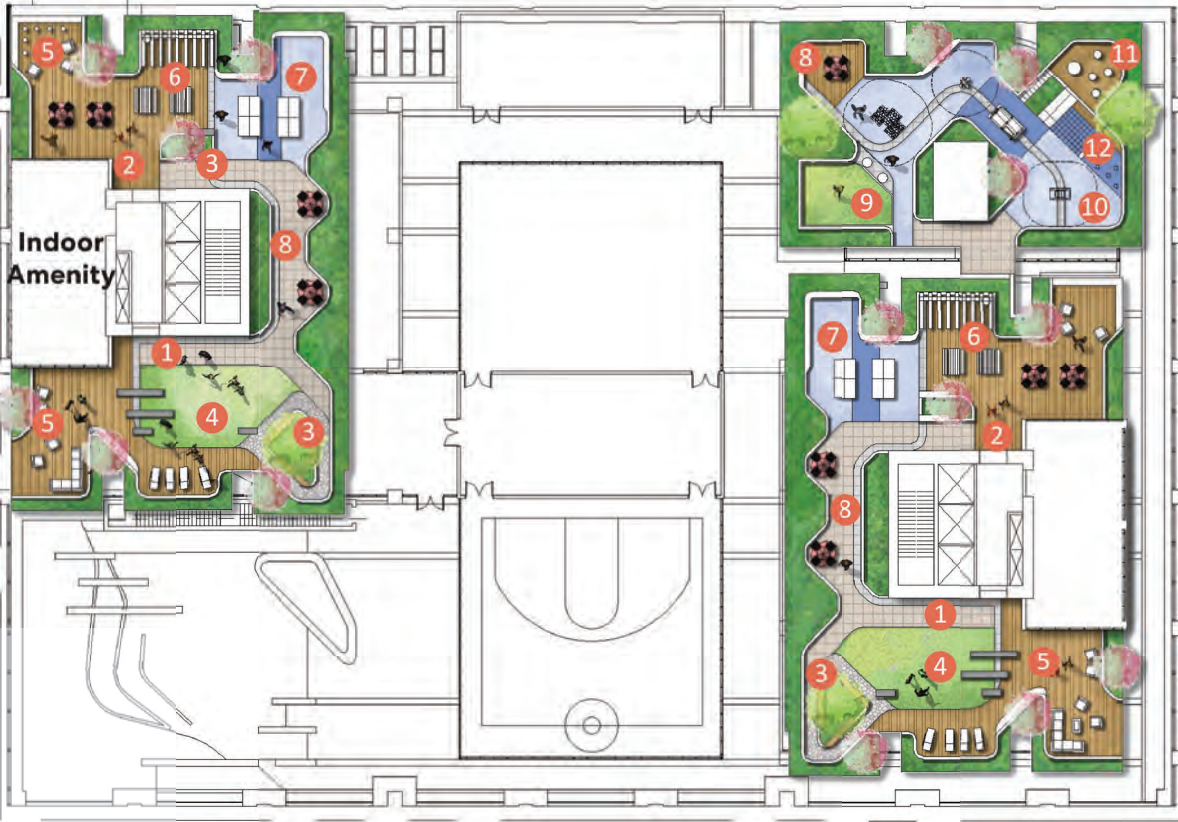

Golden Spike Lane



- 1 Outdoor TV
- 2 Wood Deck
- 3 Raised Planter w/ Bench
- 4 Lawn
- 5 Lounge Area
- 6 Outdoor Dining
- 7 Game Zone
- 8 Seating Area
- 9 Toddler Zone
- 10 Playground
- 11 Natural Play
- 12 Slides & Climbing Net

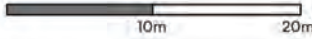
Spring Street



1	SH	Issued for _____	2020-xx-xx
No.	By:	Description	Date
REVISIONS TABLE FOR DRAWINGS			
© Copyright reserved. This drawing and design is the property of VDZ+A and may not be reproduced or used for other projects without permission.			
No.	By:	Description	Date
REVISIONS TABLE FOR SHEET			
Project: PCI - SPRING STREET			
Location: 60 Williams St & 3006 - 3022 Spring St Port Moody, B.C.			
Drawn: MW	Stamp: 		
Checked: MW			
Approved: MW			
Scale: AS NOTED			
CONTRACTOR SHALL CHECK ALL DIMENSIONS ON THE WORK AND REPORT ANY DISCREPANCY TO THE CONSULTANT BEFORE PROCEEDING. ALL DIMENSIONS AND SPECIFICATIONS ARE THE EXCLUSIVE PROPERTY OF THE OWNER AND MUST BE RETURNED AT THE COMPLETION OF THE WORK. ALL RESPONSIBILITY OF DIMENSIONS MUST BE PRECISE FOR CONSTRUCTION UNLESS Labeled FOR CONSTRUCTION.			

Drawing Title: **ROOF TOP**
VDZ Project #: **DP2023-11**
Drawing #: **L-11**

2023-05-10 10:00 AM 100-5183 Church St. Fort Langley, BC V3X 2R8 100-355 Kingsway Vancouver, BC V5X 3J7

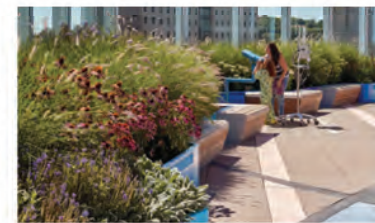

PCI

[illegible]

1	SH	Issued for _____	2020-xx-xx
No.	By:	Description	Date

REVISIONS TABLE FOR DRAWINGS

● Copyright reserved. This drawing and design is the property of VICO-A and may not be reproduced or used for other projects without permission.

No.	By:	Description	Date

Project:
PCI - SPRING STREET

Location:
60 Williams St & 3006 - 3022
Spring St
Port Moody, B.C.

Location:
60 Williams St & 3006 - 3022
Spring St
Port Moody, B.C.

Drawn: MW	Stamp:
Checked: MW	
Approved: MW	Original Sheet Size: 24"x36"
Scale: NTS	CONTRACTOR SHALL CHECK ALL DIMENSIONS ON THE WORK AND REPORT ANY DISCREPANCY TO THE CONSULTANT BEFORE PROCEEDING. ALL DRAWINGS AND SPECIFICATIONS ARE THE EXCLUSIVE PROPERTY OF THE OWNER AND MUST BE RETURNED AT THE COMPLETION OF THE WORK. ALL REVISIONS OR WRAP-UPS DRAWINGS MUST NOT BE PRICED FOR CONSTRUCTION UNLESS LABELLED ISSUED FOR TENDER/RECONSTRUCTION.