



©Copyright reserved. This drawing and design is the property of PMG Landscape Architects and may not be reproduced or used for other projects without their permission.



Suite C100 - 4185 Still Creek Drive  
Burnaby, British Columbia, V5C 6G9  
p. 604-294-0011 f. 604-294-0022

SEAL:

NO.	DATE	REVISION DESCRIPTION	DR.
1	23 NOV 02	CITY COMMENTS	KL
2	23 JUL 07	NEW SITE PLAN	KL
3	23 JUN 07	CITY COMMENTS	KL
4	23 APR 12	UPDATE DETAILS / ISSUE FOR DP	CLG
5	23 APR 04	ISSUE FOR DP	CLG


PROJECT:

**TOWNHOUSE**  
2804-2808 ST GEORGE ST  
PORT MOODY

DRAWING TITLE:  
**LANDSCAPE PLAN**

DATE: 23 APR 02 DRAWING NUMBER:  
SCALE: 1:100  
DRAWN: CLG  
DESIGN: CLG  
CHKD: CLG **L2**  
OF 4

23062-4-2P PMG PROJECT NUMBER: 23-062

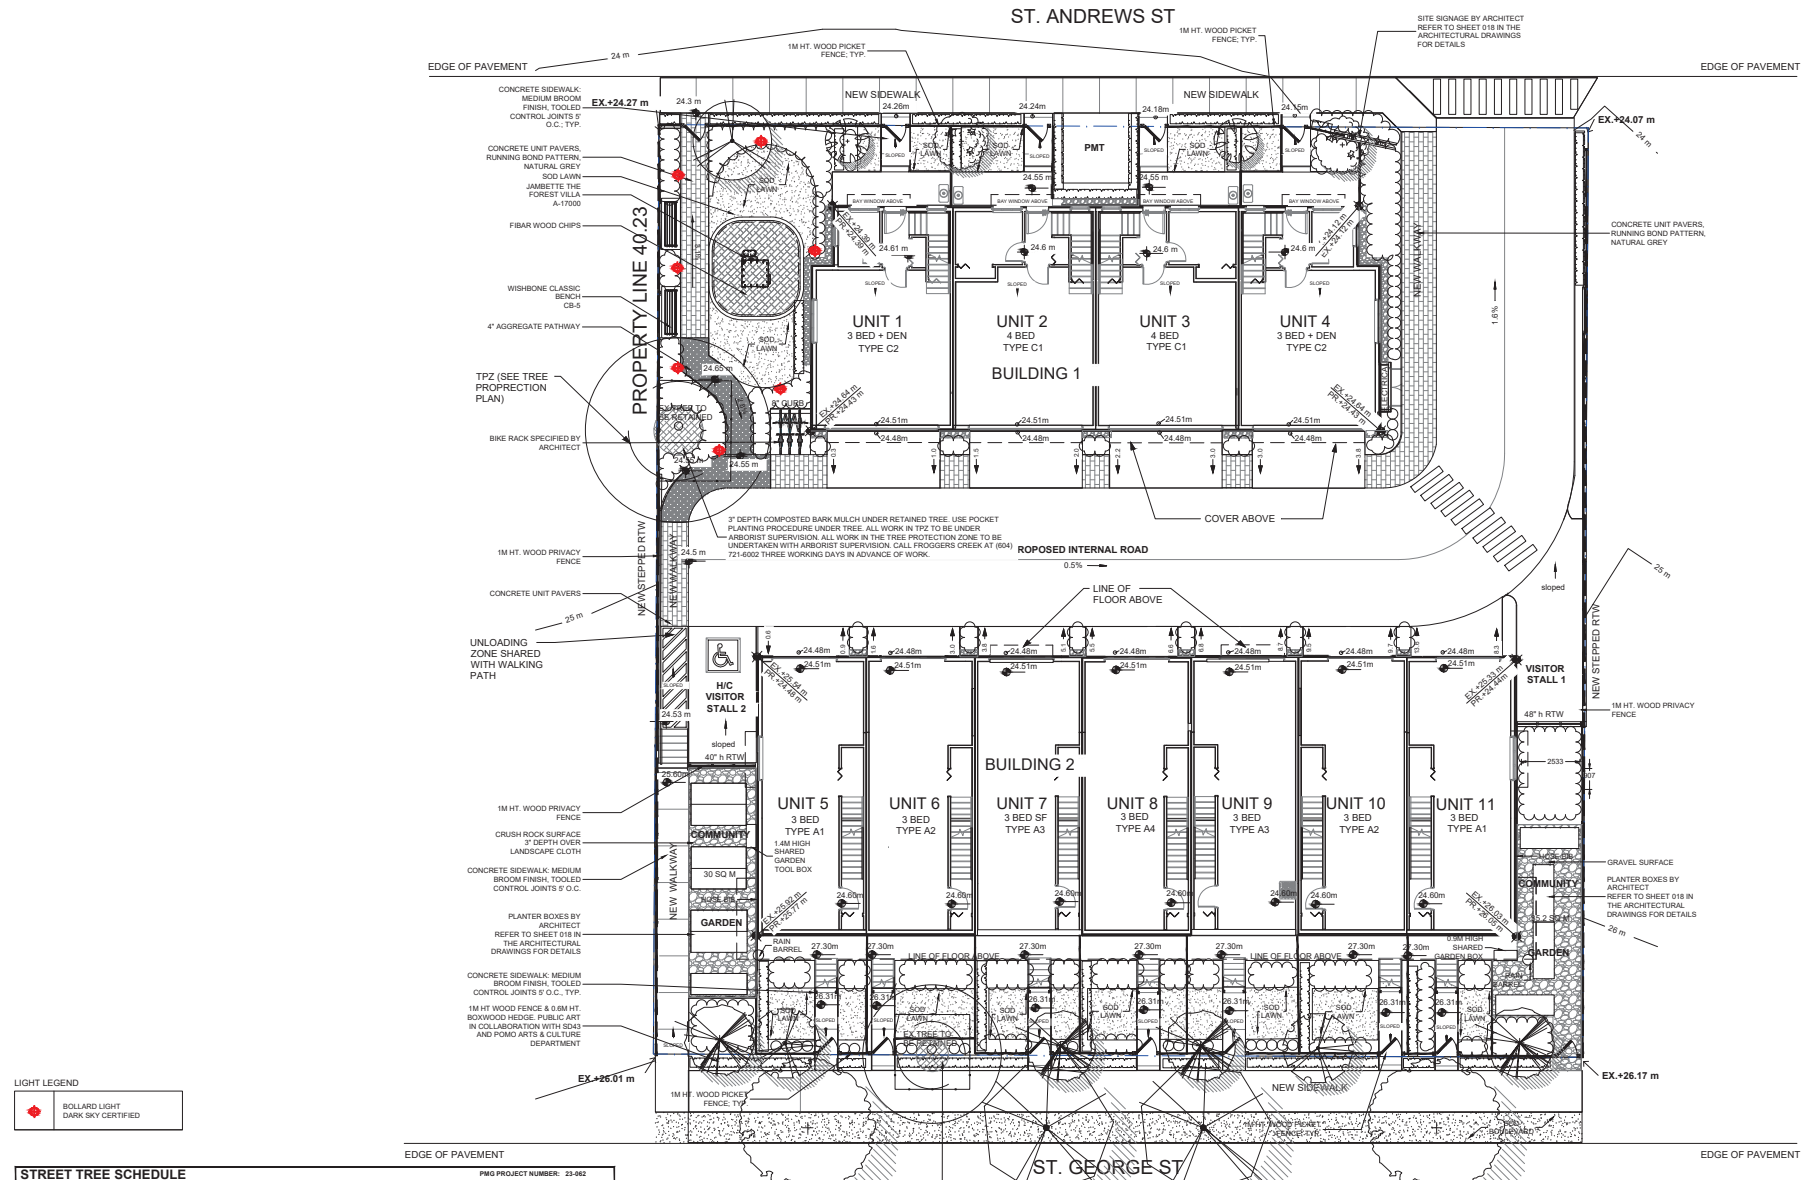

STREET TREE SCHEDULE				PMG PROJECT NUMBER: 23-062
KEY	QTY	BOTANICAL NAME	COMMON NAME	PLANTED SIZE / REMARKS
2		CARPINUS BETULUS FASTIGIATA	PYRAMIDAL EUROPEAN HORNBEEAM	8CM CAL. B&B
		CARPINUS JAPONICA	JAPANESE HORNBEEAM	8CM CAL. B&B

NOTES: \* PLANT SIZES IN THIS LIST ARE SPECIFIED ACCORDING TO THE BC LANDSCAPE STANDARD AND CANADIAN LANDSCAPE STANDARD, LATEST EDITION. CONTAINER SIZES SPECIFIED AS PERSONAL STANDARD. BOTH PLANT SIZE AND CONTAINER SIZE ARE THE MINIMUM ACCEPTABLE SIZES. \*\* REFER TO SPECIFICATIONS FOR DEFINED CONTAINER MEASUREMENTS AND OTHER PLANT MATERIAL REQUIREMENTS. \*\*\* SEARCH AND REVIEW MAKE PLANT MATERIAL AVAILABLE FOR OPTIONAL REVIEW BY LANDSCAPE ARCHITECT AT SOURCE OF SUPPLY. AREA OF SEARCH TO INCLUDE LOWER MAINLAND AND FRASER VALLEY. \*\*\*\* SUBSTITUTIONS OR NEW WRITTEN SPECIFICATIONS FROM THE LANDSCAPE ARCHITECT PRIOR TO MAKING ANY SUBSTITUTIONS TO THE SPECIFIED MATERIAL UNAPPROVED SUBSTITUTIONS WILL BE REJECTED. ALLOW A MINIMUM OF FIVE DAYS PRIOR TO DELIVERY FOR REQUEST TO SUBSTITUTE. SUBSTITUTIONS ARE SUBJECT TO BC LANDSCAPE STANDARD AND CANADIAN LANDSCAPE STANDARD. CERTIFICATION OF CONDITIONS OF AVAILABILITY. \* ALL LANDSCAPE MATERIAL AND WORKMANSHIP MUST MEET OR EXCEED BC LANDSCAPE STANDARD AND CANADIAN LANDSCAPE STANDARD LATEST EDITION. \*\* ALL PLANT MATERIAL MUST BE PROVIDED FROM CERTIFIED DISEASE FREE NURSERY. \*\*\* BOLLARDS NOT PERMITTED IN GROWING MEDIUM UNLESS AUTHORIZED BY LANDSCAPE ARCHITECT.

3" DEPTH COMPOSTED BARK MULCH UNDER RETAINED TREE. USE POCKET PLANTING PROCEDURE UNDER TREE. ALL WORK IN TPZ TO BE UNDER ARBORIST SUPERVISION. ALL WORK IN THE TREE PROTECTION ZONE TO BE UNDERTAKEN WITH ARBORIST SUPERVISION. CALL FROGGERS CREEK AT (604) 721-6002 THREE WORKING DAYS IN ADVANCE OF WORK.

FINAL STREET TREE SPECIES AND LOCATION TO BE CONFIRMED WITH THE CITY OF PORT MOODY



© Copyright reserved. This drawing and design is the property of PMG Landscape Architects and may not be reproduced or used for other projects without their permission.



Suite C100 - 4185 Still Creek Drive  
Burnaby, British Columbia, V5C 6G9  
P: 604 294-0011 F: 604 294-0022

SEAL:



JAMINETTE THE FOREST VILLA A-17000



NO.	DATE	REVISION DESCRIPTION	DR.
5	23.NOV.02	CITY COMMENTS	KL
4	23.AUG.07	NEW SITE PLAN	KL
3	23.JUN.02	CITY COMMENTS	KL
2	23.APR.12	UPDATE DETAILS / ISSUE FOR DP	CLG
1	23.APR.04	ISSUE FOR DP	CLG

CLIENT:

PROJECT:

## TOWNHOUSE

2804-2808 ST GEORGE ST  
PORT MOODY


### DRAWING TITLE: LANDSCAPE DETAILS

DATE: 23.APR.02 DRAWING NUMBER:  
SCALE: AS NOTED  
DRAWN: CLG  
DESIGN: CLG  
CHKD: CLG OF 4


23062-4-2P

PMG PROJECT NUMBER:


23-062

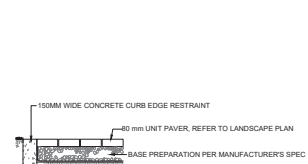


1 PAVER EDGING IN SOFTSCAPE  
1:25

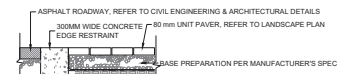



1 PAVER EDGING IN HARDSCAPE  
1:25

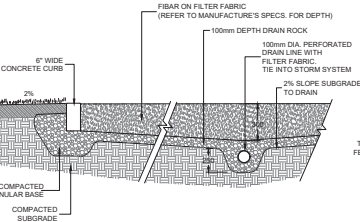


4 PLAYGROUND SAFETY SURFACE  
1:25

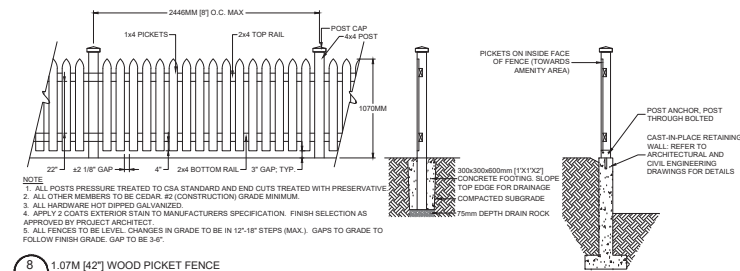


8 1.07M [42\"] WOOD PICKET FENCE  
1:25

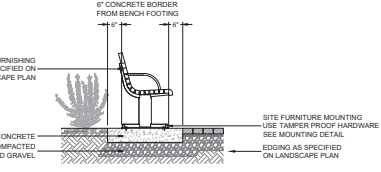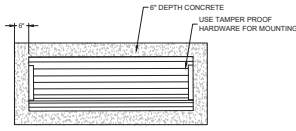

2 BENCH ON CONCRETE PAD  
1:25

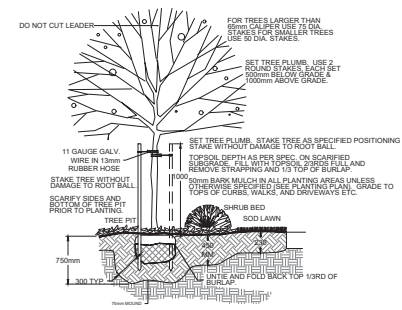


3 PLANTING DETAILS  
1:25

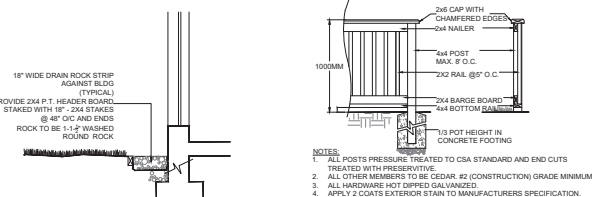

7 1.0M HT. SOLID WOOD PERIMETER FENCE  
1:25

6 DRAIN STRIP AT BUILDING EDGE  
1:25

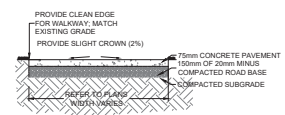

9 SITE FURNISHING CONCRETE PAD  
1:25