


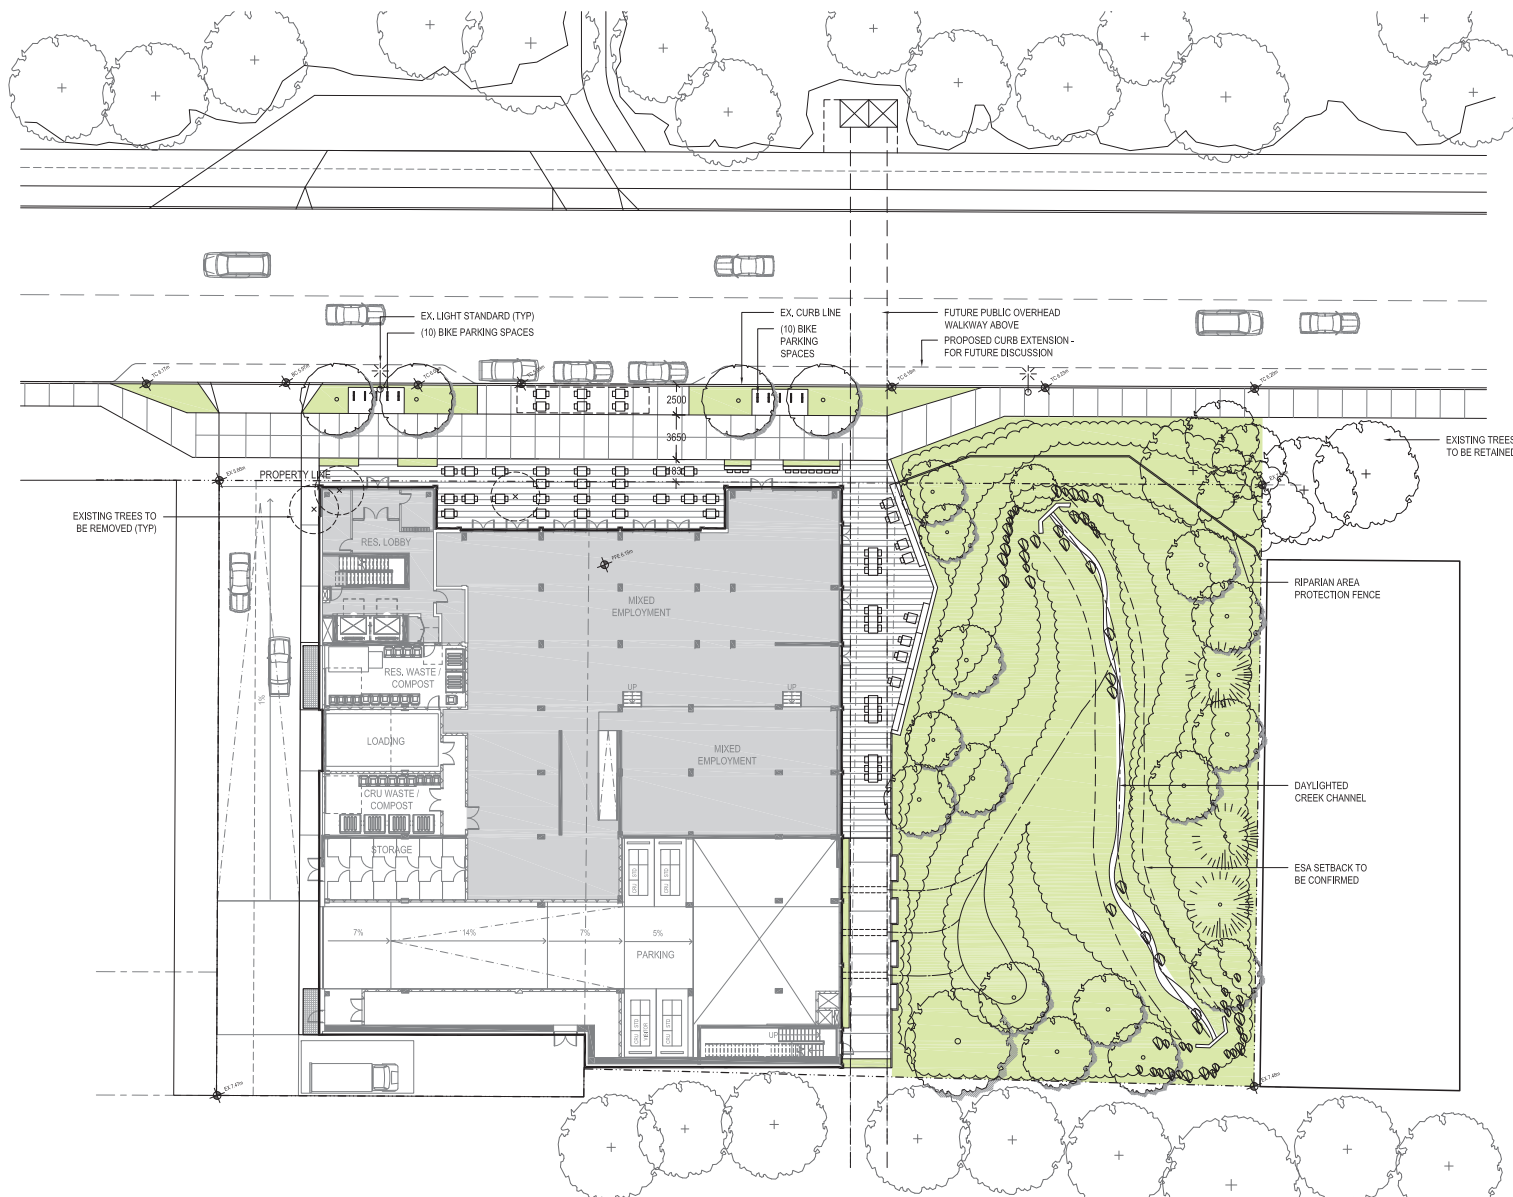

1 GROUND FLOOR
SCALE: 1/200

PFS STUDIO
PLANNING • DESIGN • CONSTRUCTION

PCI
DEVELOPMENTS CORP.

REZONING & OCP
AMENDMENT
MAY 14, 2021

ISSUED

KEYPLAN



PROJECT

MURRAY STREET

PROJECT NUMBER
21010

REVISIONS

TITLE

GROUND FLOOR
LANDSCAPE PLAN

SHEET NUMBER

L-101

