


All planting beds shall receive min. 50mm bark mulch. The contractor shall maintain clean working conditions, remove all refuse and debris and present the site in a safe and clean condition upon completion of all works. Plant species and varieties may not be substituted without the approval of the Landscape architect. All wood fences to be cedar, with one coat of clear penetrating preservative.



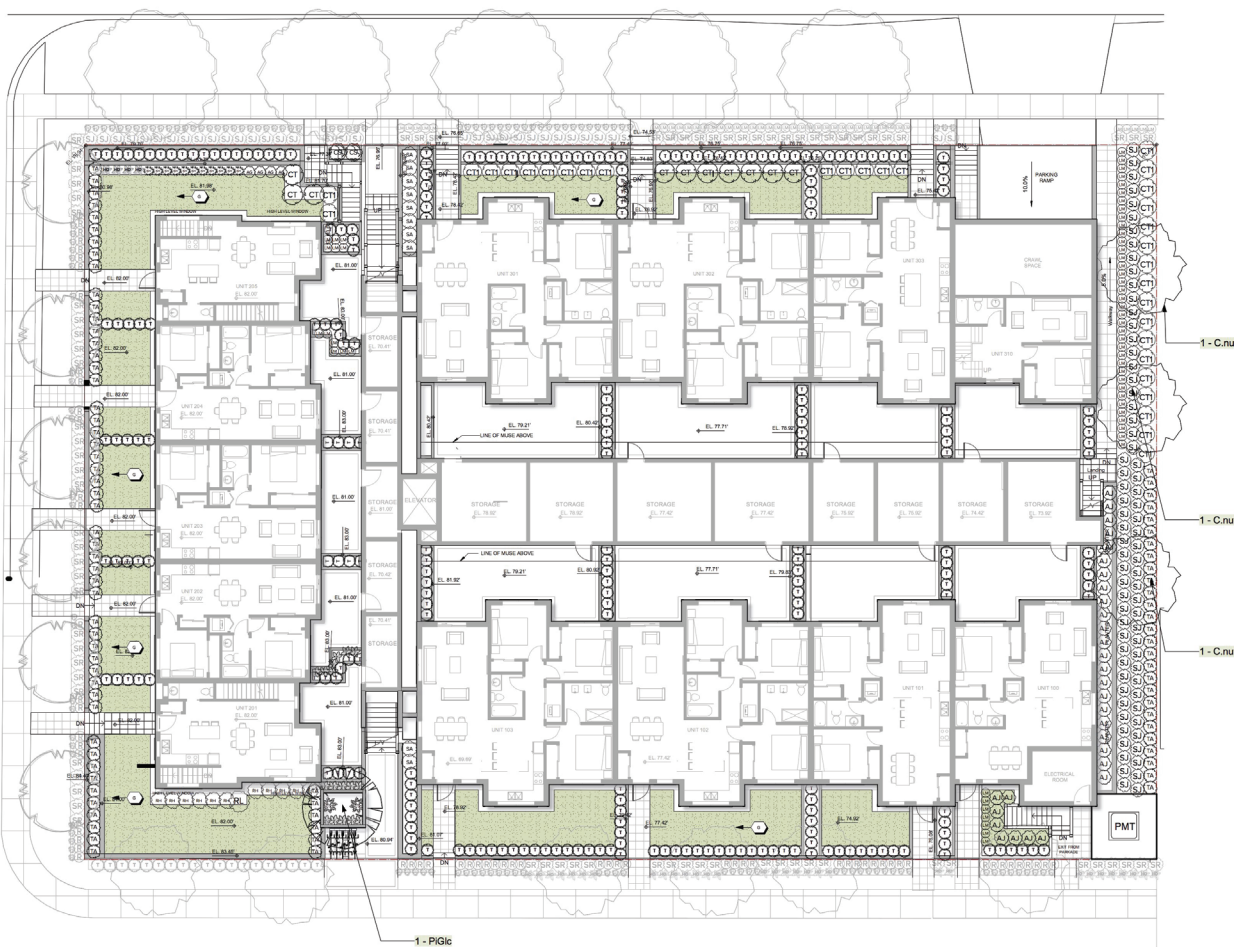


1 GROUND LEVEL PLANTING PLAN
Scale: 3/32" = 1'-0"

Recommended Trees


Image Detail	ID	Quantity	Common Name	Latin Name	Scheduled Size	Notes
	C.nut	3	National Dogwood	Cornus nuttallii 'National'	3.0 m. ht. clump	
	PIGlc	1	White Spruce	Picea glauca	3 m.	

Recommended Shrubs


Image Detail	ID	Quantity	Latin Name	Common Name	Scheduled Size
	Tx	253	Taxus sp.	Yew, hedge variety	1.5 m. ht.
	TA	83	Thuja occidentalis 'Art Boe'	American arbovitae	
	SH	11	Sarcococca hookeriana var. humilis	Himalayan Sarcococca	#2 pot
	CS	2	Cornus stolonifera 'Nellie' Z USPP 24812	Pucker Up® Red Twig Dogwood	#3 pot
	H.ba	4	Hosta x 'Blue Angel'	Blue Angel Plantain Lily	#1 pot
	HP	17	Hosta x 'Patric'	Patric Plantain Lily	#3 pot
	RL	1	Rhododendron Leei's dark Purple	Tall dark purple rhododendron	#3 pot
	CT1	32	Cholaya ternata 'Aster Pearl'	Aster Pearl Mock Orange	#3 pot
	CT	10	Cholaya ternata	Mexican Orange Blossom	
	PM	2	Polystichum munifolium	swordfern	#3 pot
	LM	56	Liriope muscari	Big Blue Lily Turf	#1 pot
	RH	11	Rhododendron cilanense	Rhododendron cilanense	#3 pot
	SA	10	Spirea japonica 'Anthony waterer'	Japanese spirea	#2 pot
	AG	4	Azalea 'Gumpo Pink' (Satsuki hybrid)	Gumpo Pink Azalea	#3 pot
	SJ	73	Skimmia japonica	Japanese Skimmia	#2 pot
	AJ	31	Azalea japonica	Japanese azalea	#3 pot

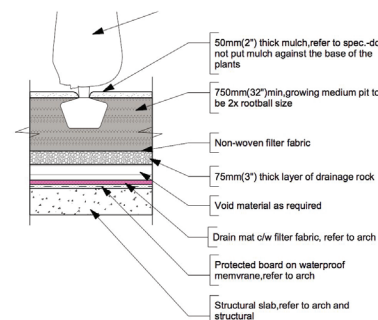

3 DETAIL: HEDGE ON SLAB
Scale: NTS

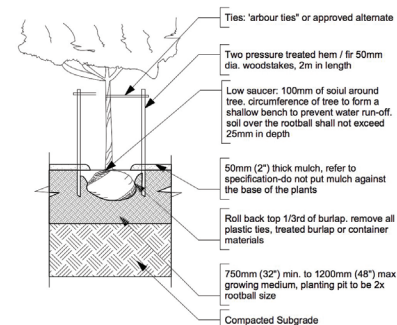

2 DETAIL: TREE AT GRADE
Scale: NTS

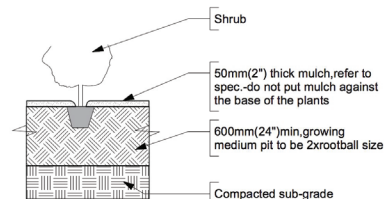

4 DETAIL: SHRUB AT GRADE
Scale: NTS



ARCHITECTURE PANEL INC.

ARCHITECTURE | LANDSCAPE ARCHITECTURE | URBAN DESIGN

Unit 103, 15505 Marine Drive, White Rock, BC
6047831450
ruchirdhall@gmail.com

These Drawings and the design are and at all times remain the exclusive property of Design Panel Inc. and cannot be used without the Landscape Architect's written consent. Contractor is responsible for verification of all dimensions, elevations and other datum on drawings. Any discrepancies to be reported immediately to the Landscape Architect. The Landscape Architect's written consent shall be the contractor's sole responsibility. Do not scale drawings. Dimensions govern.

© Design Panel Inc. All rights reserved.

Project
2901 St. George St

Owner
Citylink Developments

Sheet Title
GRND LVL PLANTING PLAN

Total Sheets	8	Sheet No.	L3
Drawn By	SM	Checked By	SD
Reviewed By	RD	Status	Permitting
Contractors		Consultants	Ankenman Marchand Architects

AHJ
City of Port Moody

No	Date	Issue Notes
A	01-12-21	Re-zoning DP Subdivision





Furniture/Equipment Legend

- F1. Equiparc Table, See L6/2
- F2. Trellis, Refer Arch Drg
- F3. Common Area Seating Bench, L6/7
- F4. Step Light, See L6/6
- F5. Wall Mounted Light, See L6/6
- F6. Outdoor Kitchen & Barbeque Station
- F7. Bicycle stand, See L6/5

Paving Legends

- | | |
|-----|---|
| P1. | 18" x 18" Texada Hydypress with 6" border. Color: Desert Sand. See L6/5 |
| P2. | 18" x 18" Texada Hydypress with 6" border. Color: Natural. See L6/5 |
| P3. | Abbotsford Classic Standard Series Pavers with 6" border. Color: Shadow Blend. See L6/3 |
| P4. | Wood Composite Decking. Refer Arch Drg |
| P5. | Texada Hydypress at Unit Entry. See L6/5 |
| P6. | Abbotsford Classic Standard Series Pavers with 6" Border. Color: Sand/Brown. See L6/3 |
| P7. | 1' Gravel Strip Around Building Footprint |
| P8. | CIP Concrete Driveway |
| P9. | 18" x 18" Texada Slab. Color: Natural. See L6/5 |

NOTE: LIGHTING LEGEND DETAILS ON L6

ARCHITECTURE **PANEL** INC.

ARCHITECTURE | LANDSCAPE ARCHITECTURE | URBAN DESIGN

Unit 103, 15505 Marine Drive, White Rock, BC

6047831450

ruchirdhall@gmail.com

These Drawings and the design are and at all times remain the exclusive property of Design Panel Inc. and cannot be used without the Landscape Architects' written consent.

Contractor is responsible for verification of all dimensions, elevations and other datum on drawings. Any discrepancies to be reported immediately to the Landscape Architect. Any changes made without the Landscape Architect's written consent shall be the contractor's sole responsibility. Do not scale drawings. Dimensions govern.

© Design Panel Inc. All rights reserved.

Project

2901 St. George St

Owner

Citylink Developments

Sheet Title
GRND LVL HARDSCAPE PLAN

Total Sheets 8	Sheet No. L5
Drawn By SM	Checked By SD
Reviewed By RD	Status Permitting
Contractors	Consultants Ankenman Marchand Architects

AHJ
City of Port Moody

[illegible]

Scale

0	8	15	21	28 FT
---	---	----	----	-------







1 MAIN LEVEL PLANTING PLAN
Scale: 3/32" = 1'-0"

Furniture/Equipment Legend


- F1 Equiparc Table, See L6/2
- F2 Trellis, Refer Arch Drg
- F3 Equiparc Common Area Seating Bench, See L6/7
- F4 Step Light, See L6/6
- F5 Wall Mounted Light, See L6/6
- F6 Outdoor Kitchen & Barbecue Station
- F7 Bicycle stand, See L6/4
- F8 Railing per Arch.

Paving Legends


- P1 18" x 18" Texada Hydrapress with 6" border, Color: Desert Sand, See L6/5
- P2 18" x 18" Texada Hydrapress with 6" border, Color: Natural, See L6/5
- P3 Abbottsfod Classic Standard Series Unit Pavers with 6" border, Color: Shadow Blend, See L6/3
- P4 Wood Composite Decking, Refer Arch Drg
- P5 Texada Hydrapress at Unit Entry, See L6/5
- P6 Abbottsfod Classic Standard Series Pavers with 6" border, Color: Sand/Brown, See L6/3
- P7 1" Gravel Strip Around Building Footprint
- P8 CIP Concrete Driveway
- P9 18" X 18" Texada Slab, Color: Natural, See L6/5

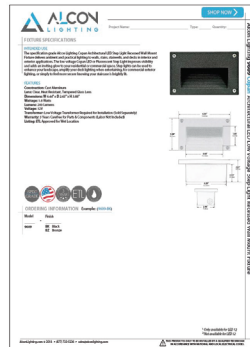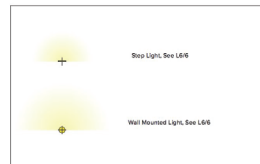

6 Alcon Lights (F4 & F5)
Scale: NTS

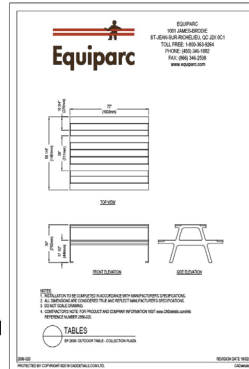

2 Equiparc Outdoor Table (F1)
Scale: NTS

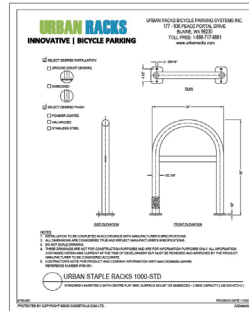


4 Bicycle Parking Stall (F7)
Scale: NTS



3 Abbottsford Classic Standard Pavers (P3 & P6)
Scale: NTS



5 Abbottsfod Texada Hydrapressed Slabs (P1, P2 & P9)
Scale: NTS

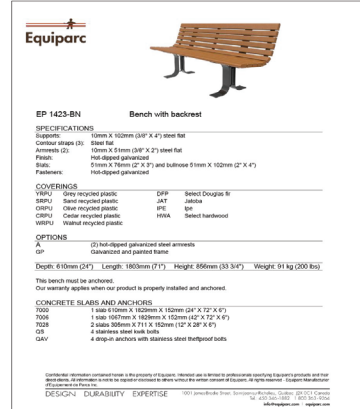

7 Equiparc Common Area Seating Bench (F3)
Scale: NTS



ARCHITECTURE PANEL INC.

ARCHITECTURE | LANDSCAPE ARCHITECTURE | URBAN DESIGN
Unit 103, 15505 Marine Drive, Whiterock, BC
604783450
ruchir.dhall@gmail.com

These Drawings and the design are and at all times remain the exclusive property of Design Panel Inc. and cannot be used without the Landscape Architect's written consent. Contractor is responsible for verification of all dimensions, elevations and other datum on drawings. Any discrepancies to be reported immediately to the Landscape Architect. Any changes made without the Landscape Architect's written consent shall be the contractor's sole responsibility. Do not scale drawings. Dimensions govern.

© Design Panel Inc. All rights reserved.


Project
2901 St. George St

Owner
Citylink Developments

Sheet Title
MAIN LVL HARDSCAPE PLAN

Total Sheets	8	Sheet No.	L6
Drawn By	SM	Checked By	SD
Reviewed By	RD	Status	Permitting
Contractors		Consultants	Ankenman Marchand Architects
AHJ	City of Port Moody	Documents	

No	Date	Issue Notes
A	01-12-21	Rezonning DP Subdivision

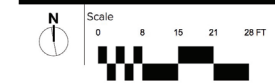



Unit 103, 15505 Marine Drive, White Rock, BC
6047831450
ruchirdhall@gmail.com

These Drawings and the design are and at all times remain the exclusive property of Design Panel Inc. and cannot be used without the Landscape Architect's written consent. Contractor is responsible for verification of all dimensions, elevations and other datum on drawings. Any discrepancies to be reported immediately to the Landscape Architect. Any changes made without the Landscape Architect's written consent shall be the contractor's sole responsibility. Do not scale drawings. Dimensions govern.

© Design Panel Inc. All rights reserved.

Project

2901 St. George St

Owner

Citylink Developments

Sheet Title

SECTIONS

Total Sheets 8	Sheet No. L7
Drawn By SM	Checked By SD
Reviewed By RD	Status Permitting
Contractors	Consultants Ankenman Marchand Architects

AHJ
City of Port Moody

[illegible]

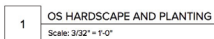



Image Detail	ID	Quantity	Latin Name	Common Name	scheduled Size
	Tx	19	Taxus sp	Yew, hedge variety	1.5 m
	R	38	Rosa rugosa	Knock rose	#2 pot
	HA	31	Horta x 'Blue Angel'	Blue Angel Plantain Lily	#1 pot
	SR	47	Sarcococca rupestris	Fragrant Sarcococca	#3 pot
	LM	42	Lilipae muscarif	Blue Lily of the Valley	#1 pot
	SJ	34	Scirpita japonica	Japanese Scirpita	#1 pot
	HL	125	Hesperis matronalis	Japanese Evening Primrose	#2 pot

Image Detail	ID	Quantity	Latin Name	Common Name	Scheduled Status
	C.nut	6	<i>Cornus nuttallii</i> 'National'	National Dogwood	3.0 m. ht. clump
	Ac.Ma	5	<i>Acer Macrophyllum</i>	Red Maple, Swamp Maple	
	Am.lv	6	<i>Amelanchier laevis</i>	Mockorange, Shadblow	