

148 ELGIN (NORTH LOT), PORT MOODY


PROPOSED SINGLE FAMILY HOUSE WITH SECONDARY SUITE



PROJECT DATA

CIVIC ADDRESS: 148 ELGIN STREET PORTMOODY (NORTH LOT)

ZONING	ALLOWED	PROPOSED		
	R31	R31-S		
LOT AREA	FT.	M.	FT.	M.
		4,356	404.68	
FIRST FLOOR			1211.00	112.50
SECOND FLOOR			1039.92	96.61
THIRD FLOOR			1039.92	96.61
PARKING EXEMPTION			247.57	23.00
F.A.R. = 70%	3049.2	283.28	3043.27	282.73
SITE COVERAGE				
182.10 SQ. M. (1,960 SQ. FT.)	1960.2	182.11	1372.91	127.55
AVERAGE GRADE CALCULATION				
NW. 24.75 + S.W. 24.75 + S.E. 24.75 + NE. 24.75 = 99.00/4			81.20'	24.75
HEIGHT			10.50	10.49
FCL				24.30

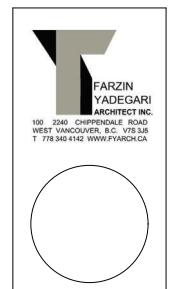

No. . Date

PROJECT:
148 ELGIN
NORTHERN
LOT

DRAWN BY: F.Y.

CHECKED BY: Checker

SCALE:

DATE: 2022-06-20

TITLE:

PROJECT
DATA

SHEET NO:

A-0.1-N



148 ELGIN (SOUTH LOT), PORT MOODY

PROPOSED SINGLE FAMILY HOUSE WITH SECONDARY SUITE



PROJECT DATA

CIVIC ADDRESS: 148 ELGIN STREET PORT MOODY (SOUTH LOT)


	ALLOWED	PROPOSED		
ZONING	RS1	RS1-S		
LOT AREA	FT.	M.	FT.	M.
FIRST FLOOR			4,356	404.68
SECOND FLOOR				
THIRD FLOOR			1039	96.50
PARKING EXEMPTION			1001	92.97
F.A.R. = 70%	3049.2	283.28	2756	256.00
SITE COVERAGE				
182.10 SQ. M. (1,960 SQ. FT.)	1960.2	182.11	1373	127.55
AVERAGE GRADE CALCULATION				
(NW 26.20 + SW 26.95 + SE 26.50 + NE 25.55) / 4 = 105.20 / 4	86.29°		26.30	
NOTE:				

FCL

28.2

PROJECT
DATA


SHEET NO:

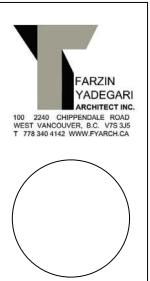

THIS DRAWING IS FOR COORDINATORIAL REVIEW ONLY AND NOT FOR CONSTRUCTION. THIS DRAWING IS SEALED AND SIGNED BY THE ARCHITECT AND ENGINEER OF RECORD FOR THE PROJECT. IT IS THE PROPERTY OF THE ARCHITECT AND ENGINEER AND MAY NOT BE USED OR REPRODUCED WITHOUT PRIOR WRITTEN CONSENT OF THE ARCHITECT AND ENGINEER.

NORTHERN NEIGHBOR BUILDING

ELGIN STREET

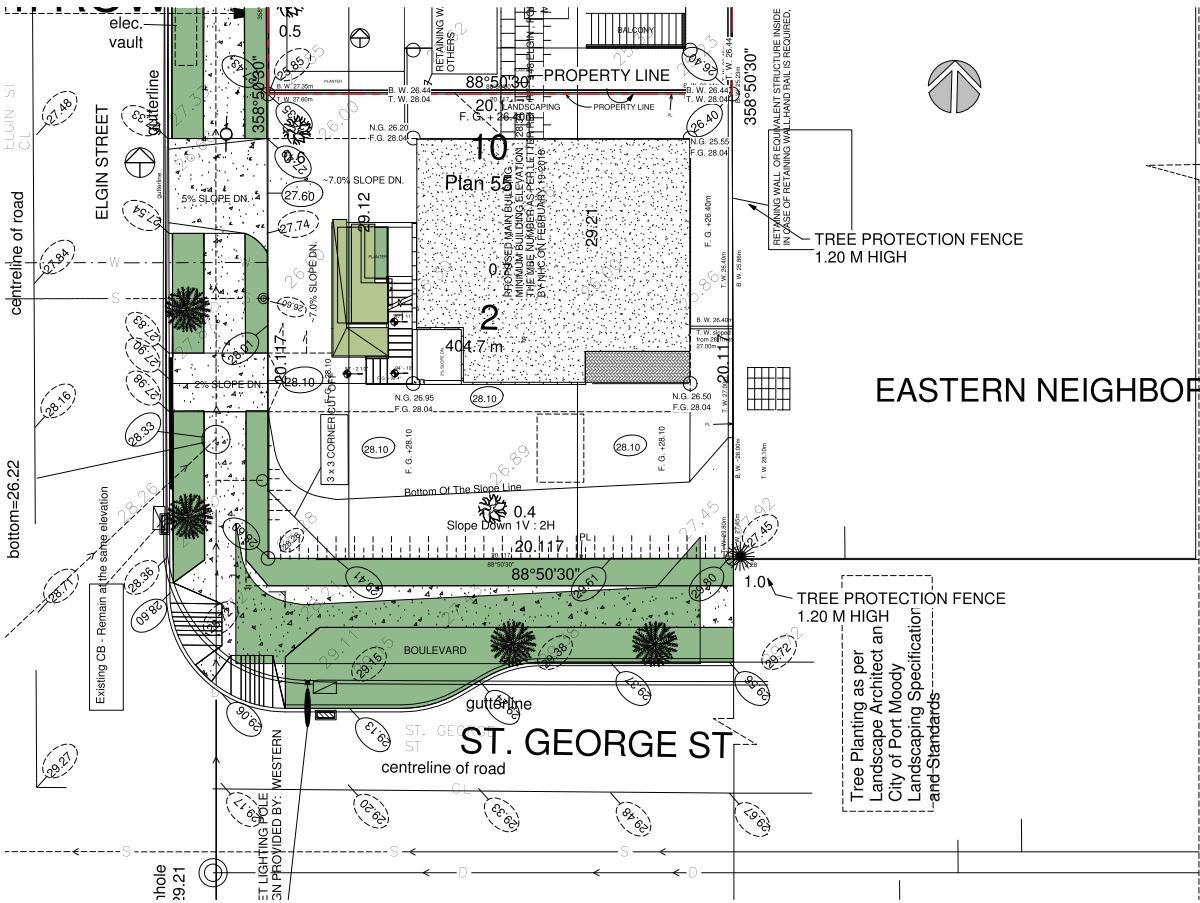

ST. GEORGE STREET



PROJECT:
**148 ELGIN
SOUTHERN
LOT**

DRAWN BY:	F.Y.
CHECKED BY:	Checker
SCALE:	1 : 100
DATE:	2022-02-08


SITE PLAN


SHEET NO:


A-1.1-S






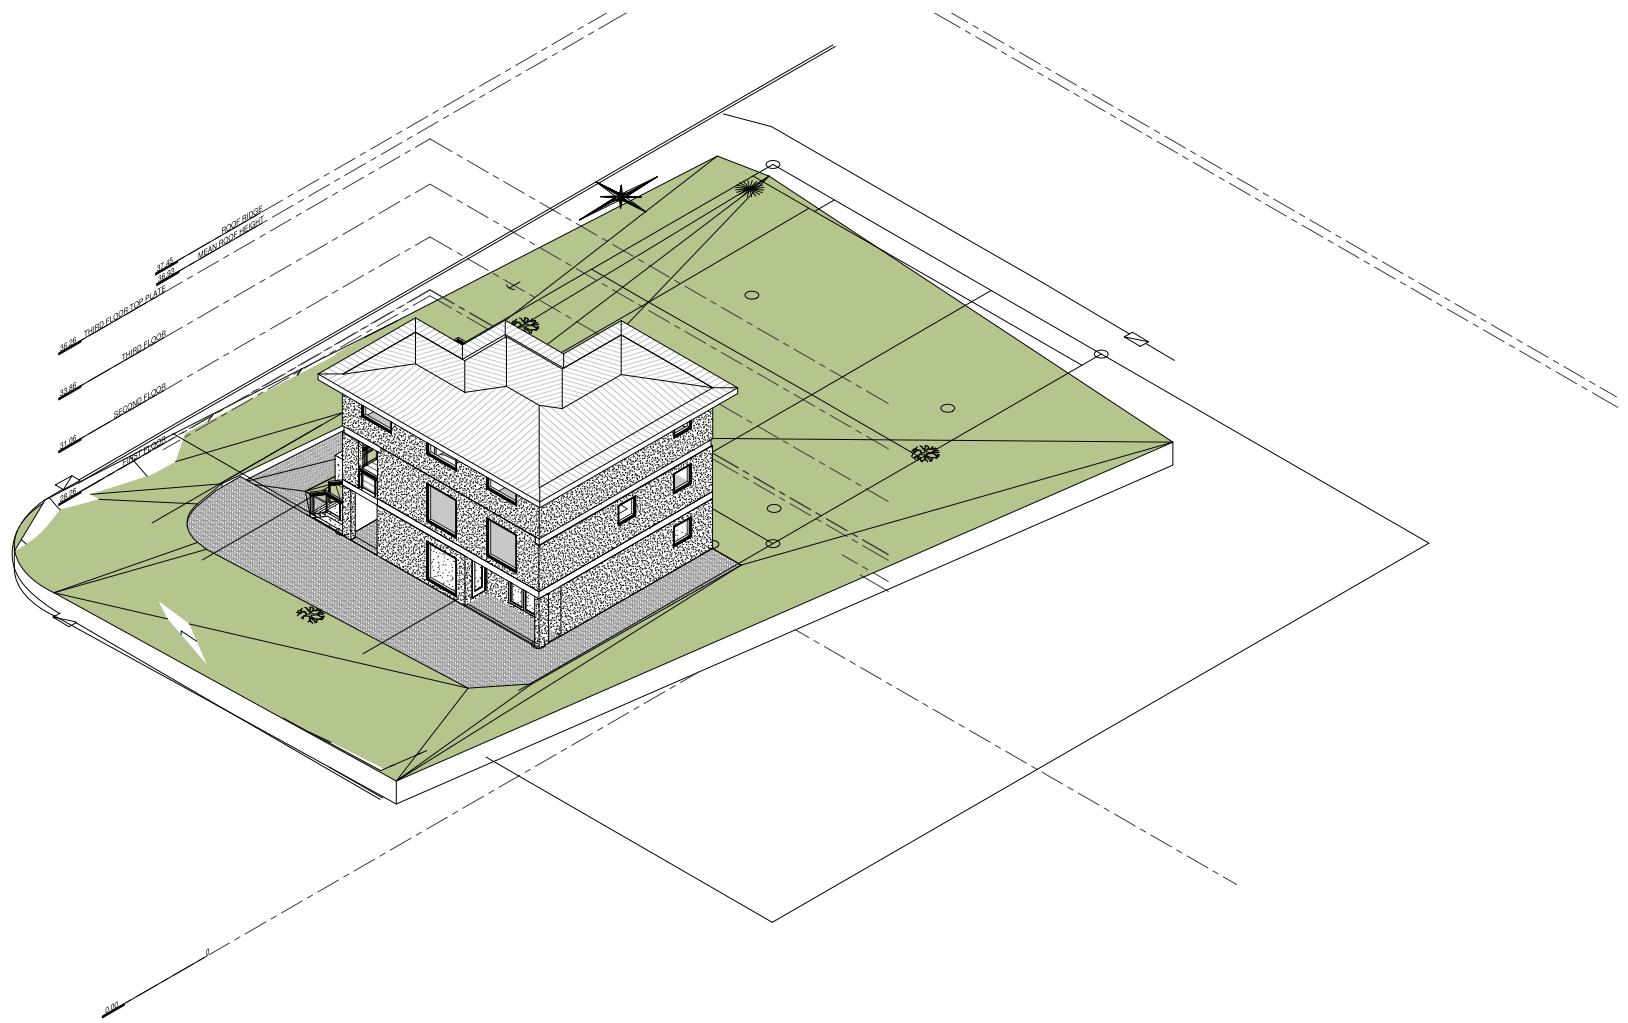

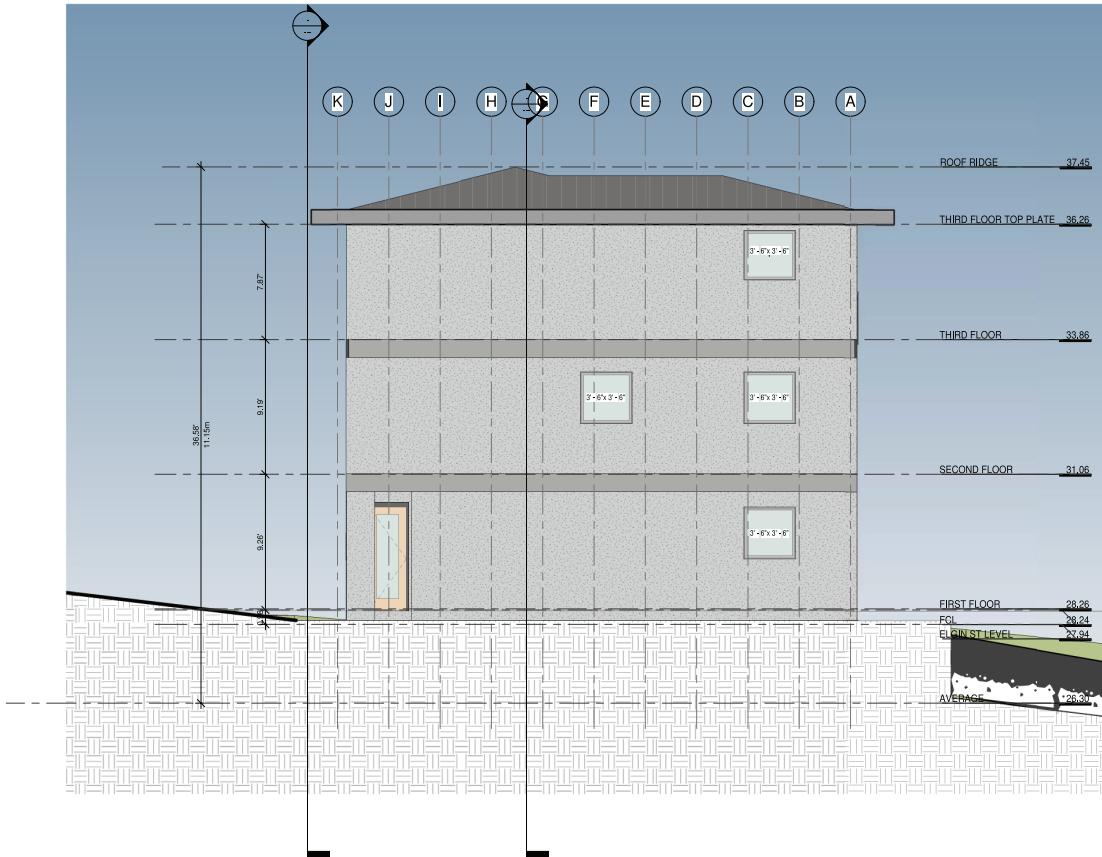

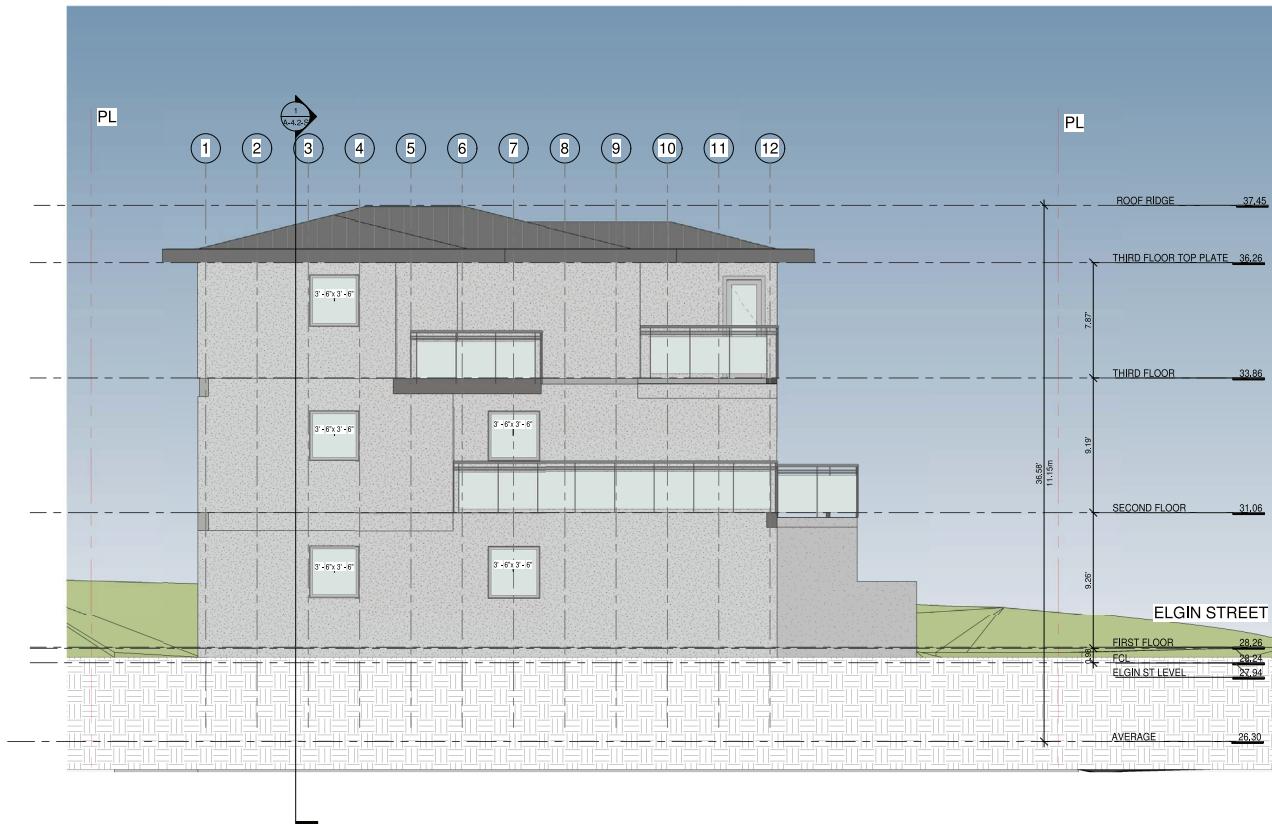

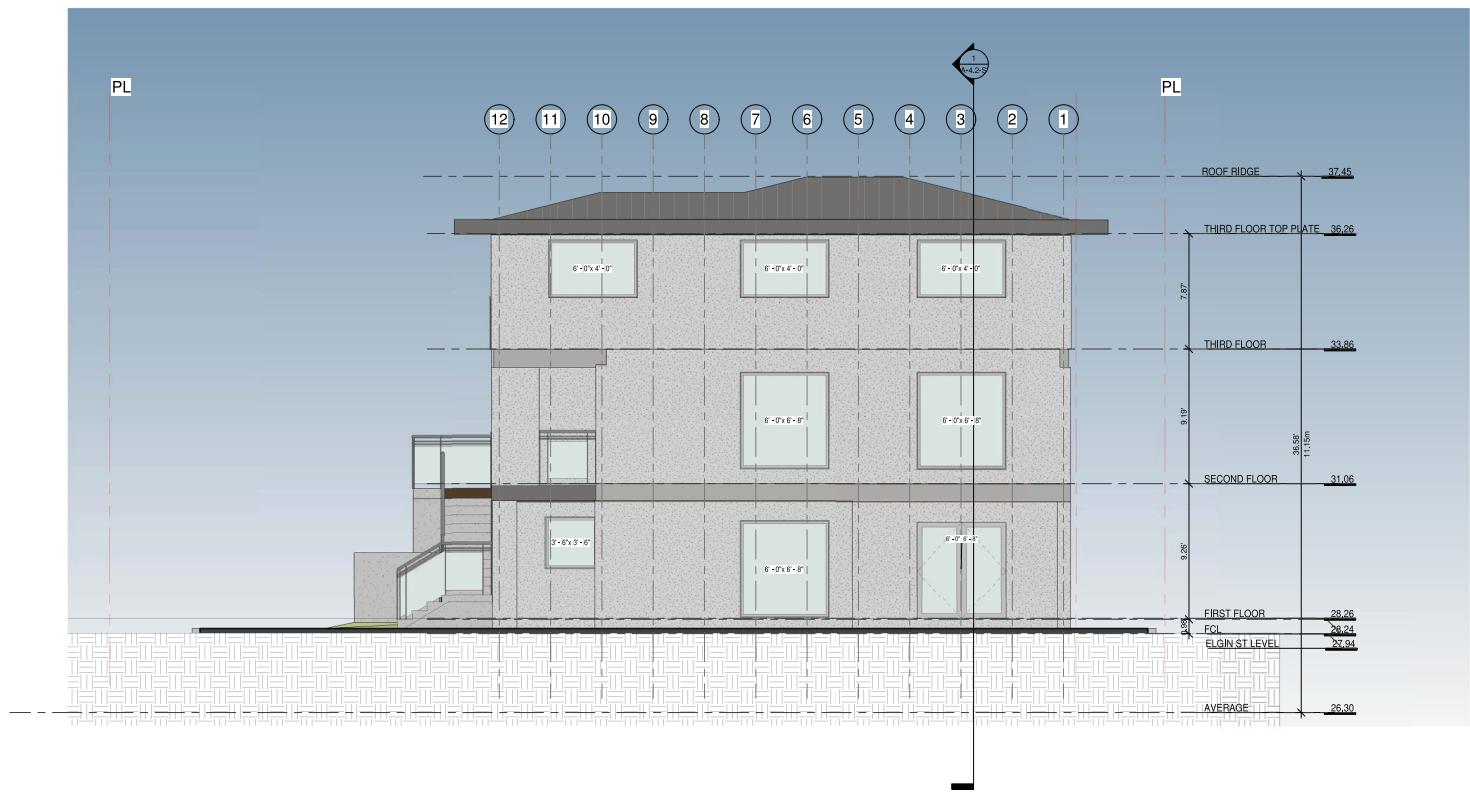

PL

