
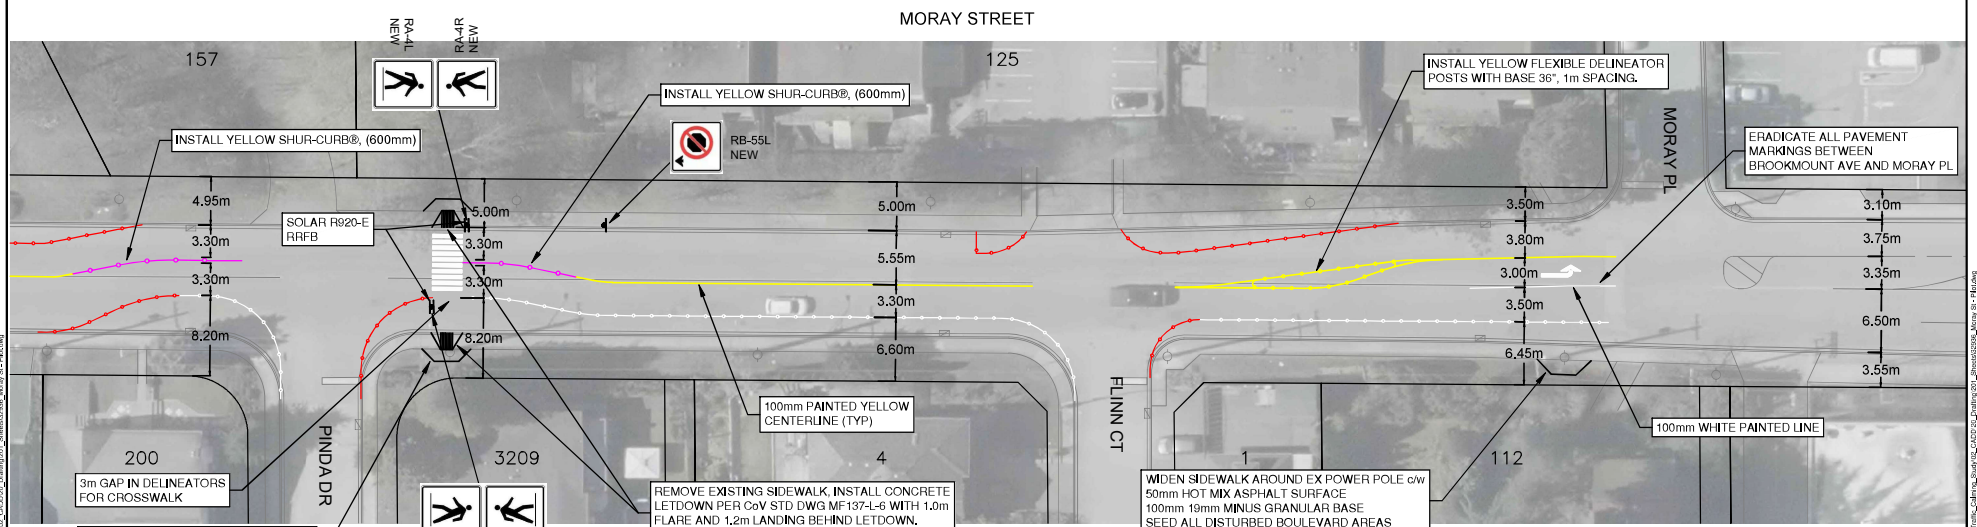


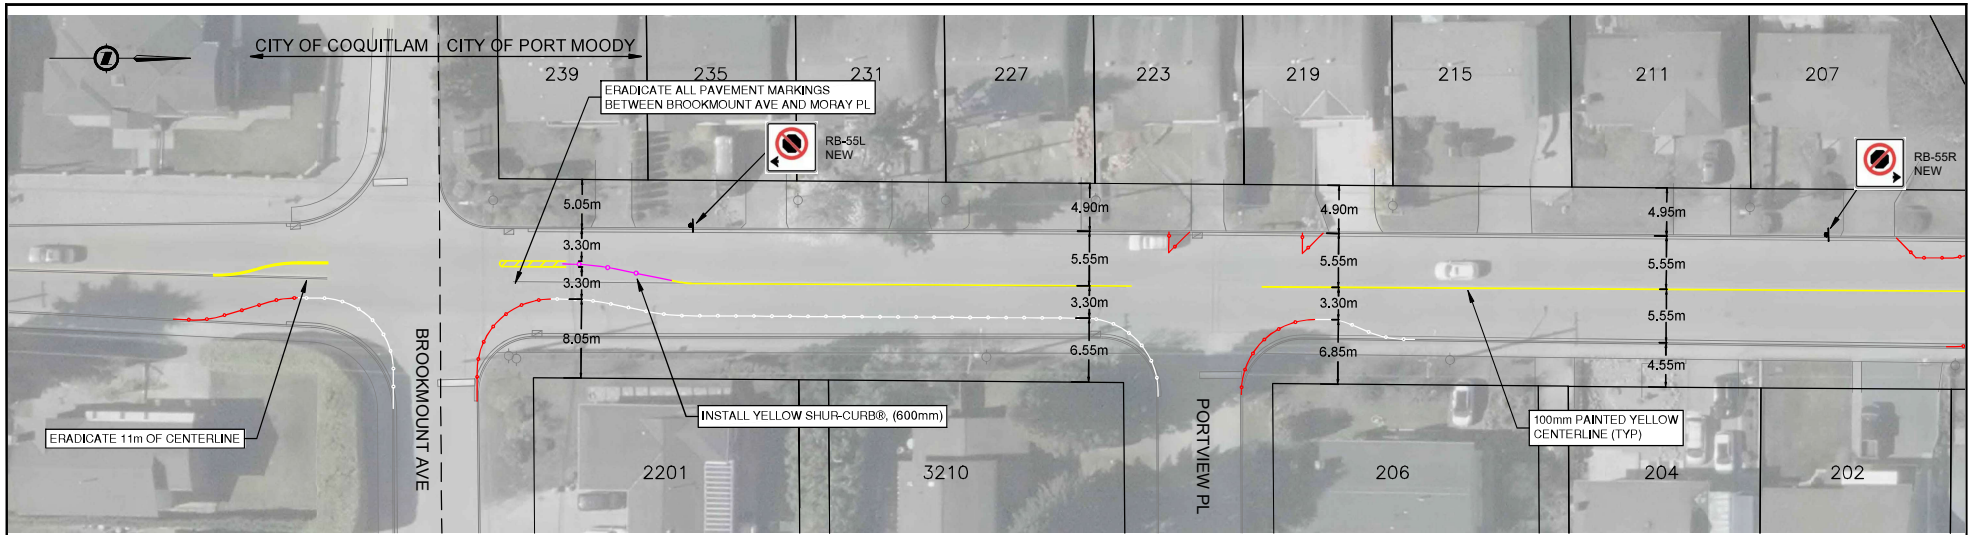

LEGEND

- WHITE FLEXIBLE DELINEATOR POSTS WITH BASE 36", AVERAGE 3m SPACING
- WHITE FLEXIBLE DELINEATOR POSTS WITH BASE 36", AVERAGE 1m SPACING
- YELLOW SHUR-CURB

PLT DATE: May 17, 2022

REV NO	REVISIONS	DATE	DRAWN	APPROV
01	ISSUED FOR CONSTRUCTION	05-18-22	KFT	ELM



ROAD WORKS

MORAY STREET

TRAFFIC CALMING - PILOT PROJECT



CONSTRUCTION		DESIGN NO.		32936	
SCALE	1:500	DATE	05/18/2022	DWG. NO.	RD-01
DRAWN BY	KFT	DESIGN BY	KFT		
CHECKED BY	ELM	APPROVED BY	ELM	REV.	01

DESTROY ALL PRINTS BEARING PREVIOUS NO.