


© Copyright reserved. This drawing and design is the property of PMG Landscape Architects and may not be reproduced or used for other projects without their permission.

pmg
LANDSCAPE
ARCHITECTS
Suite C100 - 4185 Still Creek Drive
Burnaby, British Columbia V5C 6G9
p. 604.294-0011 f. 604.294-0022

SEAL:

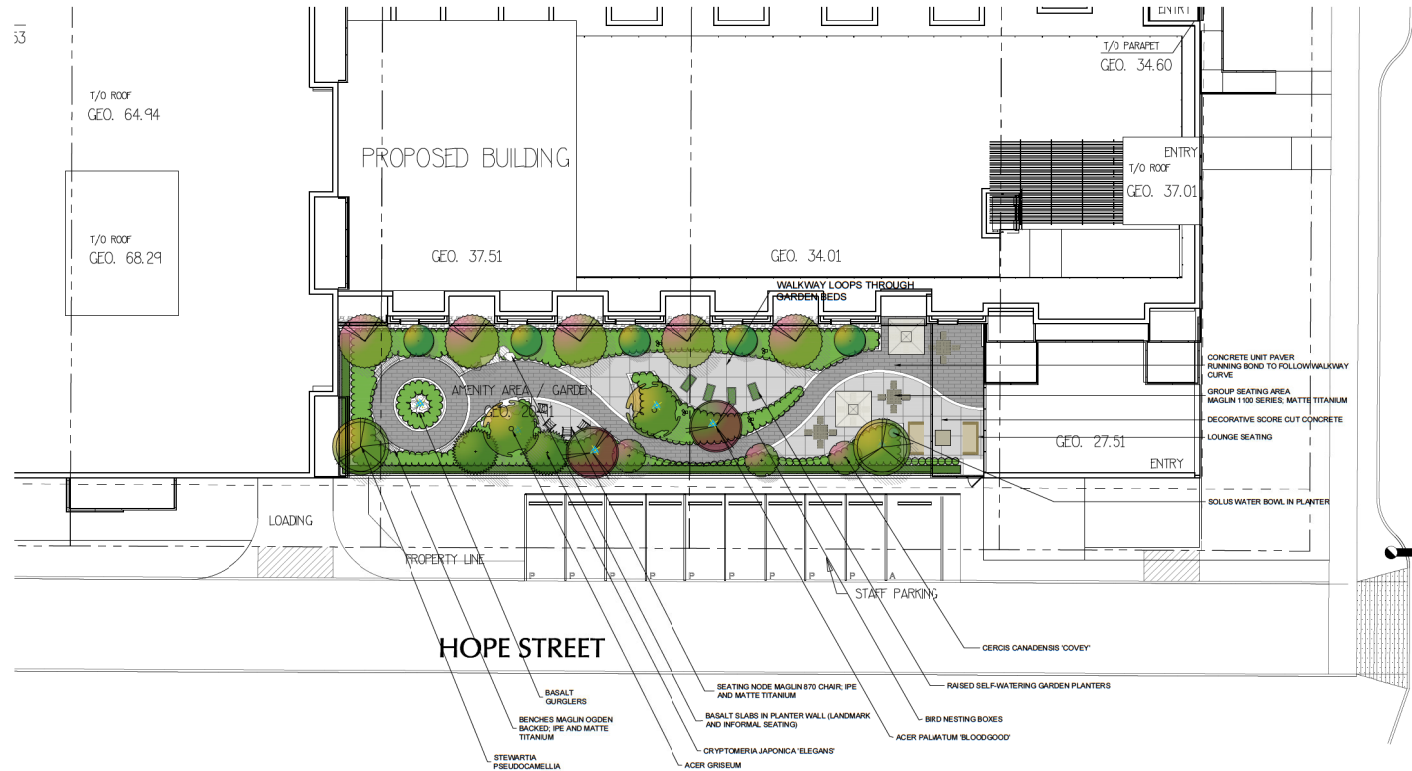

NO. DATE REVISION DESCRIPTION DR.

CLIENT:

PROJECT:

KYLE PARK SENIOR LIVING

**123-129 MARY STREET AND
2505-2517 ST. GEORGE STREET
PORT MOODY**

DRAWING TITLE:

**LANDSCAPE
PLAN LV2**

DATE: 23 JAN 05 DRAWING NUMBER:

SCALE: 1:150

DRAWN: MC

DESIGN: MC

CHKD: MCY

L2

OF 4

© Copyright reserved. This drawing and design is the property of PMG Landscape Architects and may not be reproduced or used for other projects without their permission.

pmg
LANDSCAPE
ARCHITECTS
Suite C100 - 4185 Still Creek Drive
Burnaby, British Columbia V5C 9G9
p. 604.294-0011 f. 604.294-0022

SEAL:



SOLUS HEMI FIRE BOWL



MAGLIN 1100 SERIES TAB.E



MAGLINTUCCI UMBRELLA



BIRD'S NESTING BOX



RAISED GARDEN PLANTERS




SHUFFLEBOARD TABLE



OUTDOOR SEATING TABLES

TREE SCHEDULE				PMG PROJECT NUMBER: 22-192
KEY	QTY	BOTANICAL NAME	COMMON NAME	PLANTED SIZE / REMARKS
TREES	2	ACER GRiseum	PAPERBARK MAPLE	7CM CAL, 1.5M STD. BB, CLIMATE RESILIENT
	9	ACER PALMATUM 'BLOODGOOD'	RED JAPANESE MAPLE	2.5M HT. BB, UPRIGHT FORM
	8	CERCIS CANADENSIS 'COVEY'	LAVENDER TWIST REDBUD	4CM CAL, #10 POT
	7	CRYPTOMERIA JAPONICA 'ELEGANS'	JAPANESE CEDAR	3M HT
	4	MAGNOLIA GRANDIFLORA 'EDITH BOGUE'	EDITH BOGUE SOUTHERN MAGNOLIA	2.5M HT. BB, CLIMATE RESILIENT
	5	STREWARTIA PSEUDOCAMILLA	JAPANESE STEWARTIA	7CM CAL, 1.5M STD. BB, CLIMATE RESILIENT
	5	STYRAX JAPONICA 'PINK CHIMES'	PINK FLOWERED JAPANESE SNOWBELL	7CM CAL, 1.5M STD. BB, CLIMATE RESILIENT
	5	HIBISCUS SYRIACUS	ROSE OF SHARON	#10 POT
	70	BUXUS MICROPHYLLA 'WINTER GEM'	LITTLE LEAF BOX	#2 POT, 25CM
	75	CORNUS SERICEA 'KELSEY'	DWARF KELSEY DOGWOOD	#3 POT, 80CM
SHRUBS	87	KALMA LATIFOLIA 'MINUET'	DWARF MOUNTAIN LAUREL	#2 POT, 30CM
	104	NANDINA DOMESTICA 'GULF STREAM'	HEAVENLY BAMBOO, DWARF	#2 POT, 40CM
	49	SARCOCCOA RUSCIFOLIA	FRAGRANT SWEET BOX	#3 POT, 40CM
	62	SKIMMIA JAPONICA 'RUBELLA'	RUBELLA SKIMMIA	#2 POT, 30CM
	107	HELECTOTRICHON SEMPERVIRENS	BLUE DAT GRASS	#1 POT
	25	MISCANTHUS SINENSIS 'MORNING LIGHT'	MORNING LIGHT JAP SILVER GRASS	#1 POT
	147	STIPA TENUSSIMA	MEXICAN FEATHER GRASS	#1 POT
	122	RUBISCOGA FULGIDA VAR SULLIVANTII 'GOLDSTURM'	RUBISCOGA FULGIDA VAR SULLIVANTII 'GOLDSTURM'	15CM POT
	47	SEDUM TELEPHUM 'HERBSTFELDE'	AUTUMN JOY STONECROP	9CM POT
	110	ERICA CARNEA 'VIVELLI'	WINTER HEATH, CARMINE-RED	#1 POT
NOTES: *PLANT SIZES IN THIS LIST ARE SPECIFIED ACCORDING TO THE BC LANDSCAPE STANDARD AND CANADIAN LANDSCAPE STANDARD, LATEST EDITION. CONTAINER SIZES SPECIFIED AS PER ONLY STANDARD. BOTH PLANT SIZE AND CONTAINER SIZE ARE THE MINIMUM ACCEPTABLE SIZES. *REFERS TO SPECIFICATIONS FOR DEFINED CONTAINER MEASUREMENTS AND OTHER PLANT MATERIAL REQUIREMENTS. *SEARCH AND REVIEW MAKE PLANT MATERIAL AVAILABLE FOR OPTIONAL REVIEW BY LANDSCAPE ARCHITECT AT SOURCE OF SUPPLY. AREA OF SEARCH TO INCLUDE LOWER MAINLAND AND FRASER VALLEY. *SUBSTITUTIONS: OBTAIN WRITTEN APPROVAL FROM THE LANDSCAPE ARCHITECT PRIOR TO MAKING ANY SUBSTITUTIONS. TO THE SPECIFIED MATERIAL. UNAPPROVED SUBSTITUTIONS WILL BE REJECTED. ALLOW A MINIMUM OF FIVE DAYS PRIOR TO DELIVERY FOR REQUEST TO SUBSTITUTE. SUBSTITUTIONS ARE SUBJECT TO BC LANDSCAPE STANDARD AND CANADIAN LANDSCAPE STANDARD. DEFINITION OF CONDITIONS OF AVAILABILITY. *ALL LANDSCAPE MATERIAL AND WORKMANSHIP MUST MEET OR EXCEED BC LANDSCAPE STANDARD AND CANADIAN LANDSCAPE STANDARD, LATEST EDITION. *ALL PLANT MATERIAL MUST BE PROVIDED FROM CERTIFIED DISEASE FREE NURSERY. *BIO-SOLIDS NOT PERMITTED IN GROWING MEDIUM UNLESS AUTHORIZED BY LANDSCAPE ARCHITECT.				

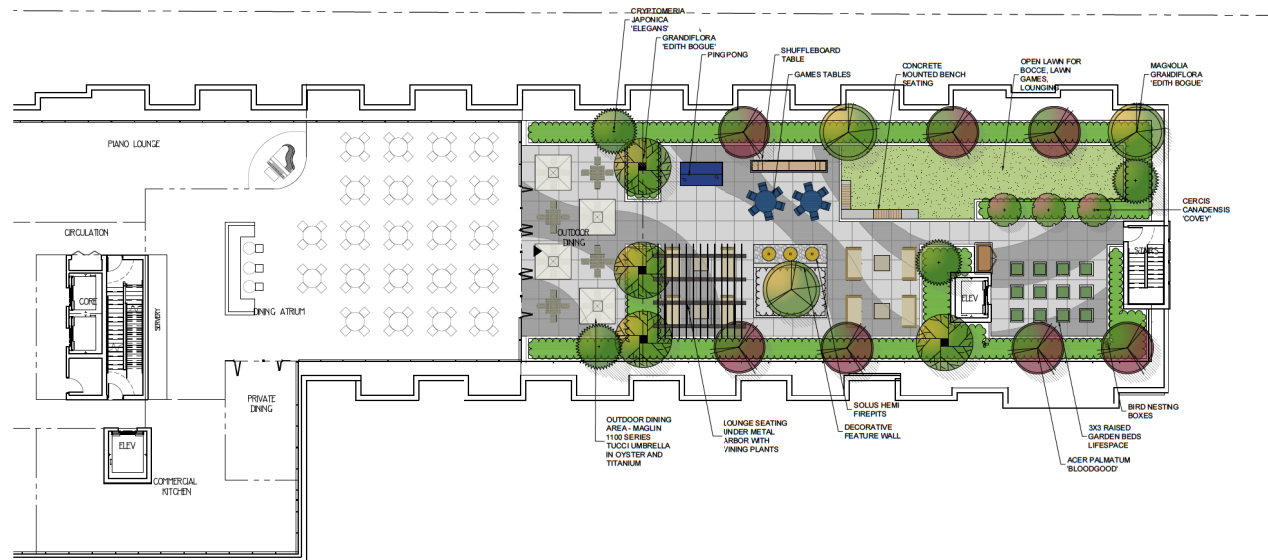

NO. DATE REVISION DESCRIPTION DR

CLIENT:

PROJECT:

KYLE PARK SENIOR LIVING
123-129 MARY STREET AND
2505-2517 ST. GEORGE STREET
PORT MOODY

DRAWING TITLE:
**LANDSCAPE
PLAN LV6**


DATE: 23 JAN.05 DRAWING NUMBER:
SCALE: 1:150
DRAWN: MC
DESIGN: MC
CHKD: MCY

L3
OF 4

22192-1.2P

PMG PROJECT NUMBER: 22-192

SEAL:

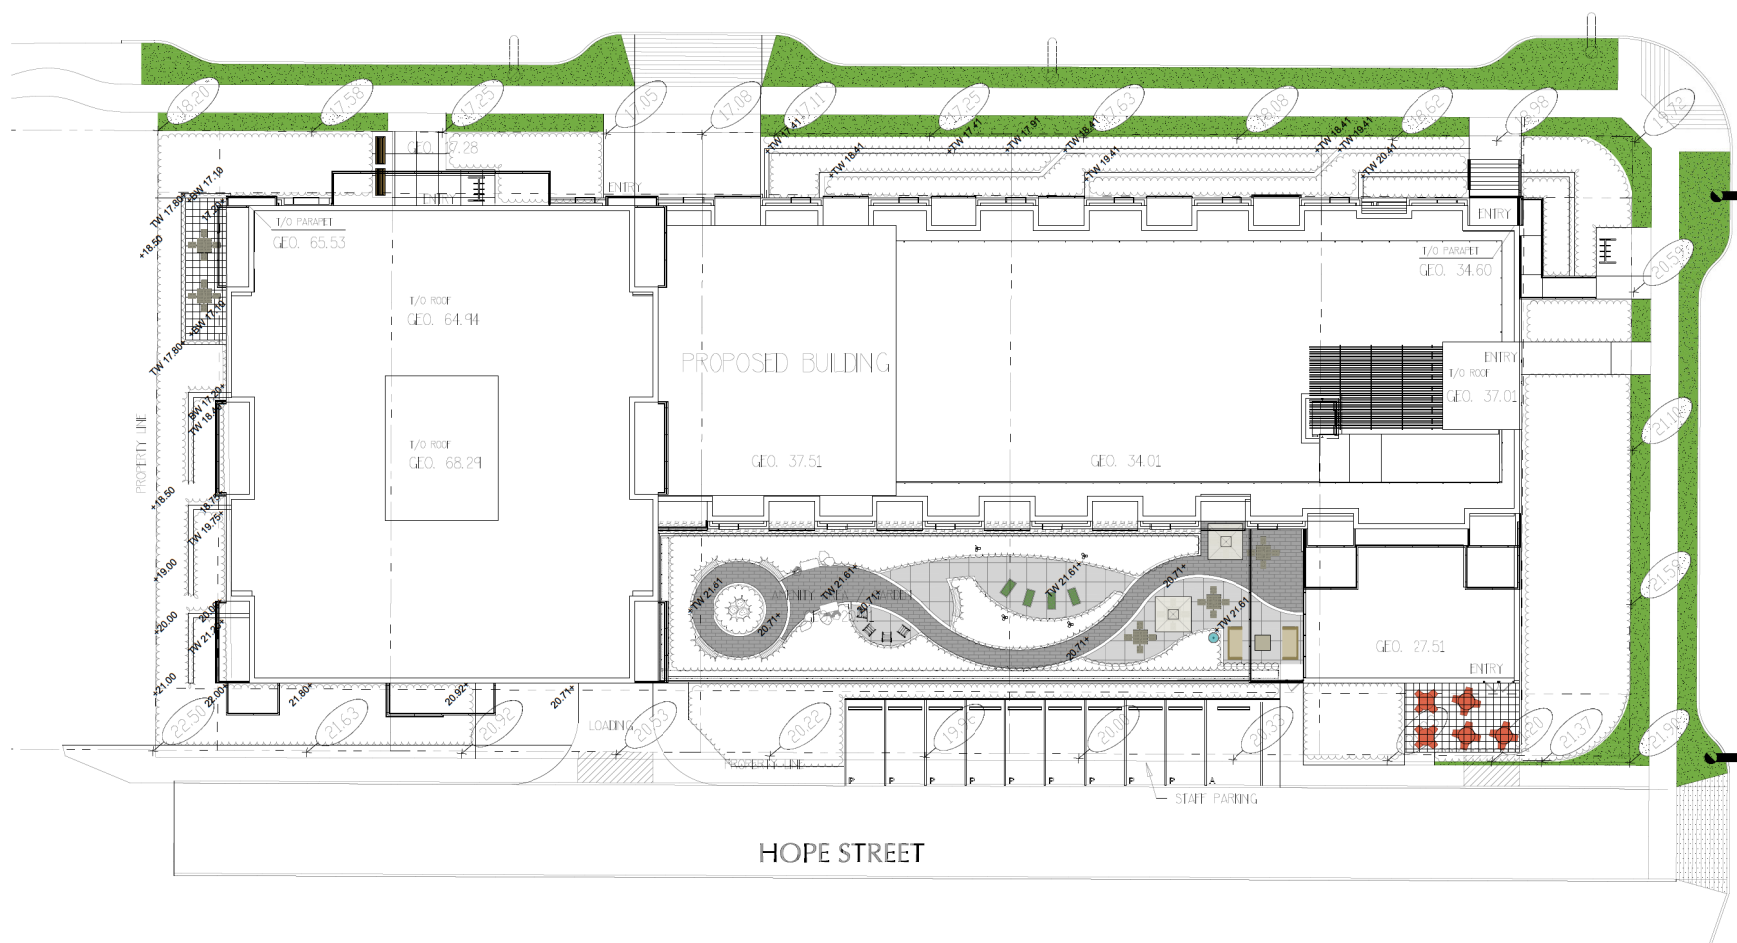[illegible]

NO.	DATE	REVISION	DESCRIPTION	DATE
-----	------	----------	-------------	------

CLIENT:

PROJECT:

KYLE PARK SENIOR LIVING

123-129 MARY STREET AND
2505-2517 ST. GEORGE STREET
PORT MOODY

DRAWING TITLE:

PRELIMINARY LANDSCAPE GRADES

DATE: 23 JAN 05 DRAWING NUMBER:

SCALE: 1:150

DRAWN: MC

DESIGN: MC

CHKD: MCY

L4

OF 4

Drawing title: Tree Management Plan
Project address: 2500 Block - St. George Street, Port Moody, BC
Client: Avenir Senior Living

Page #
1 of 1