


DRAWING LEGEND

CONCRETE BARRIER

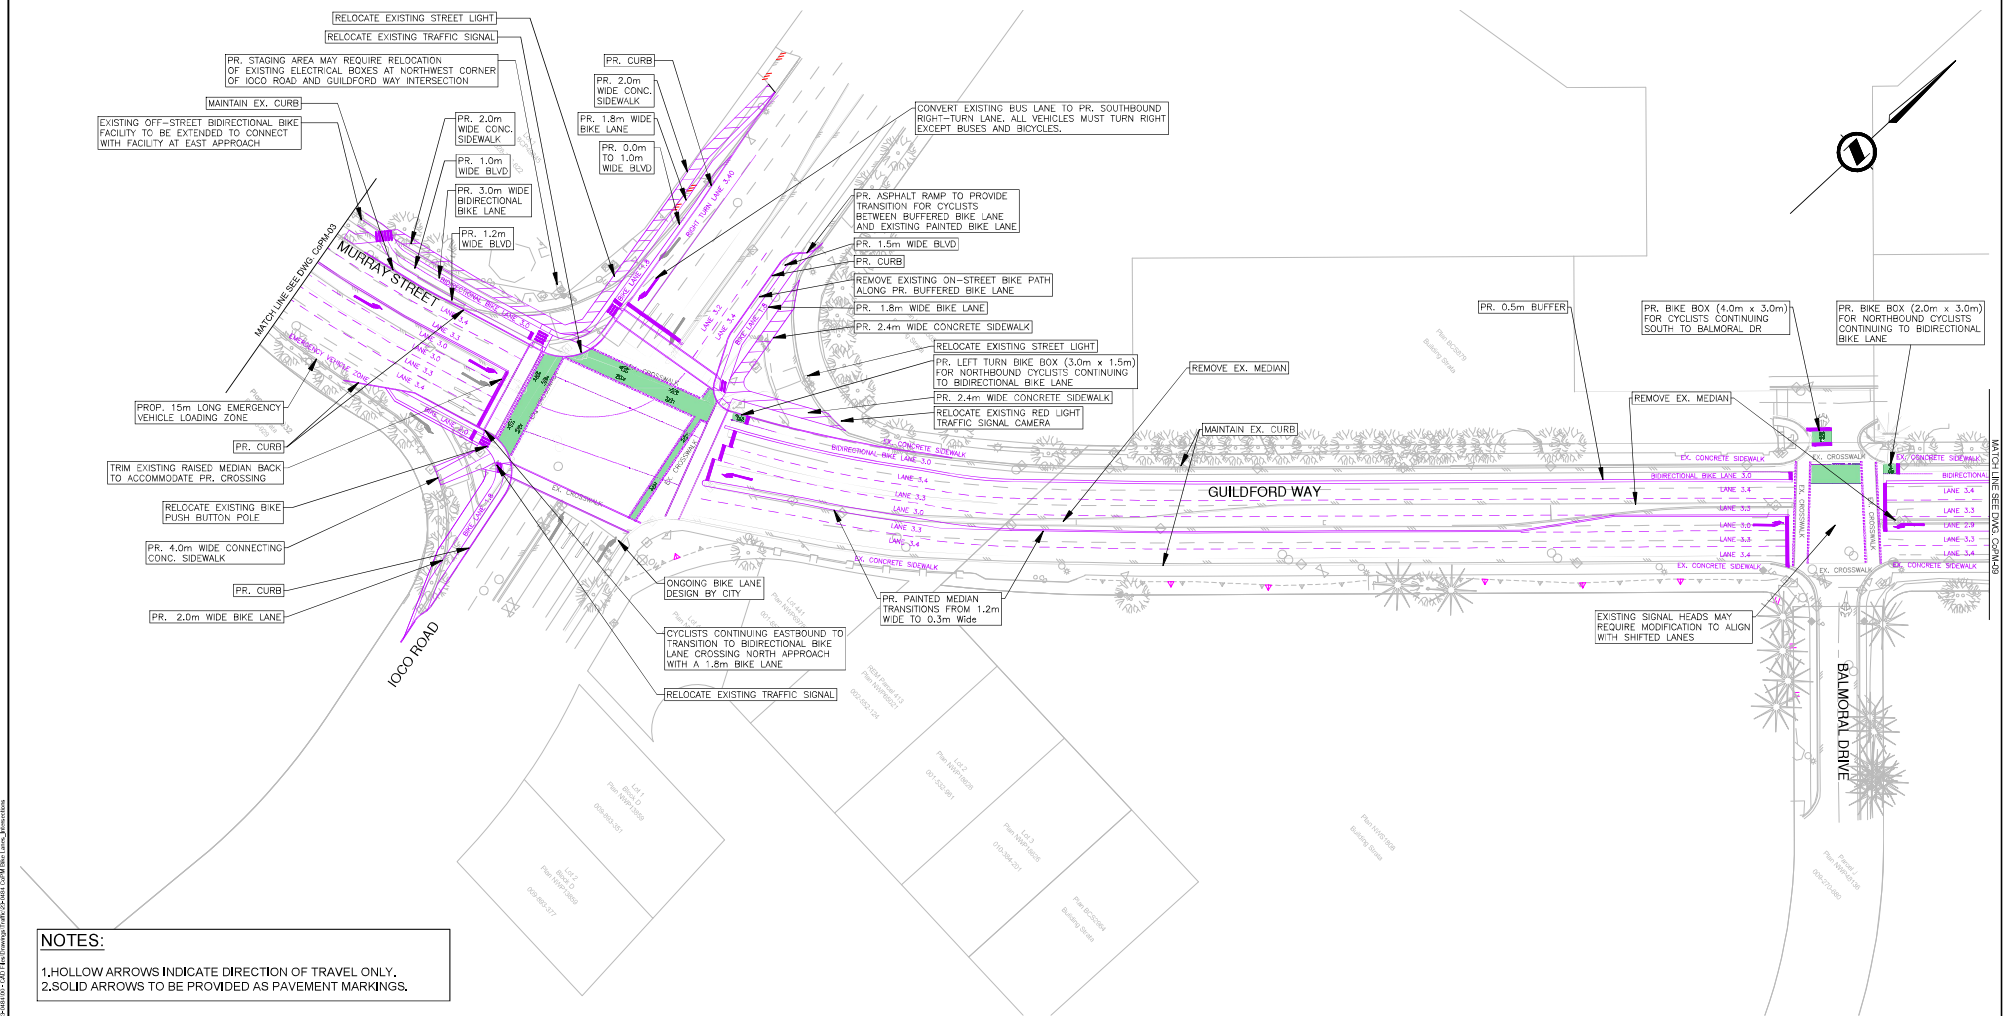

NOTES:
 1. HOLLOW ARROWS INDICATE DIRECTION OF TRAVEL ONLY.
 2. SOLID ARROWS TO BE PROVIDED AS PAVEMENT MARKINGS.

GENERAL TRAFFIC MANAGEMENT REQUIREMENTS:

MAXIMUM DISTANCE BETWEEN TUBULAR MARKER	10.0m
MAXIMUM DISTANCE BETWEEN BARRELS	5.0m
MINIMUM LANE WIDTH	3.5m
EXISTING POSTED SPEED	50km/h
CONSTRUCTION POSTED SPEED	AS POSTED SPEED
DESIGN VEHICLE	WB-20

DRAFT

ENGINEER OF RECORD
 DATE 2024-09-18

SCALE 0 5 10 25m CAD FILE NAME: COPM BIKE LANES INTERSECTIONS.DWG DATE 2024-09-20

REV	DATE	REVISIONS	SIGNATURE
E	2024-09-20	DRAFT - ISSUED FOR REVIEW	
D	2024-07-11	DRAFT - ISSUED FOR REVIEW	
C	2024-03-18	DRAFT - ISSUED FOR REVIEW	
B	2024-02-02	DRAFT - ISSUED FOR REVIEW	

PORT MOODY
 CITY OF THE ARTS

BINNIE
 The people behind your infrastructure

B.J. BINNIE & ASSOCIATES LTD.
 200 - 4900 Central Way
 Burnaby, BC V5C 4K6
 Tel: 604-438-1724
 binnie.com


DESIGNED: S.J.EE DATE 2024-07-11
 QUALITY CONTROL: M.J.P.O. DATE 2024-07-11
 QUANTITY ASSURANCE: W.G.C. DATE 2024-07-11
 DRAWN: S.B.H. DATE 2024-07-11

PAVEMENT MARKING AND BIKE LANE DESIGN
 CITY OF PORT MOODY GUILDFORD WAY/MURRAY STREET BIKE LANES

GUILDFORD WAY FROM IOCCO ROAD TO MUNICIPAL BOUNDARY			
FILE NUMBER	PROJECT NUMBER	REG.	DRAWING NUMBER
23-0484-00	23-0484	---	COPM-08
REV			
E			

DRAWING LEGEND

CONCRETE BARRIER

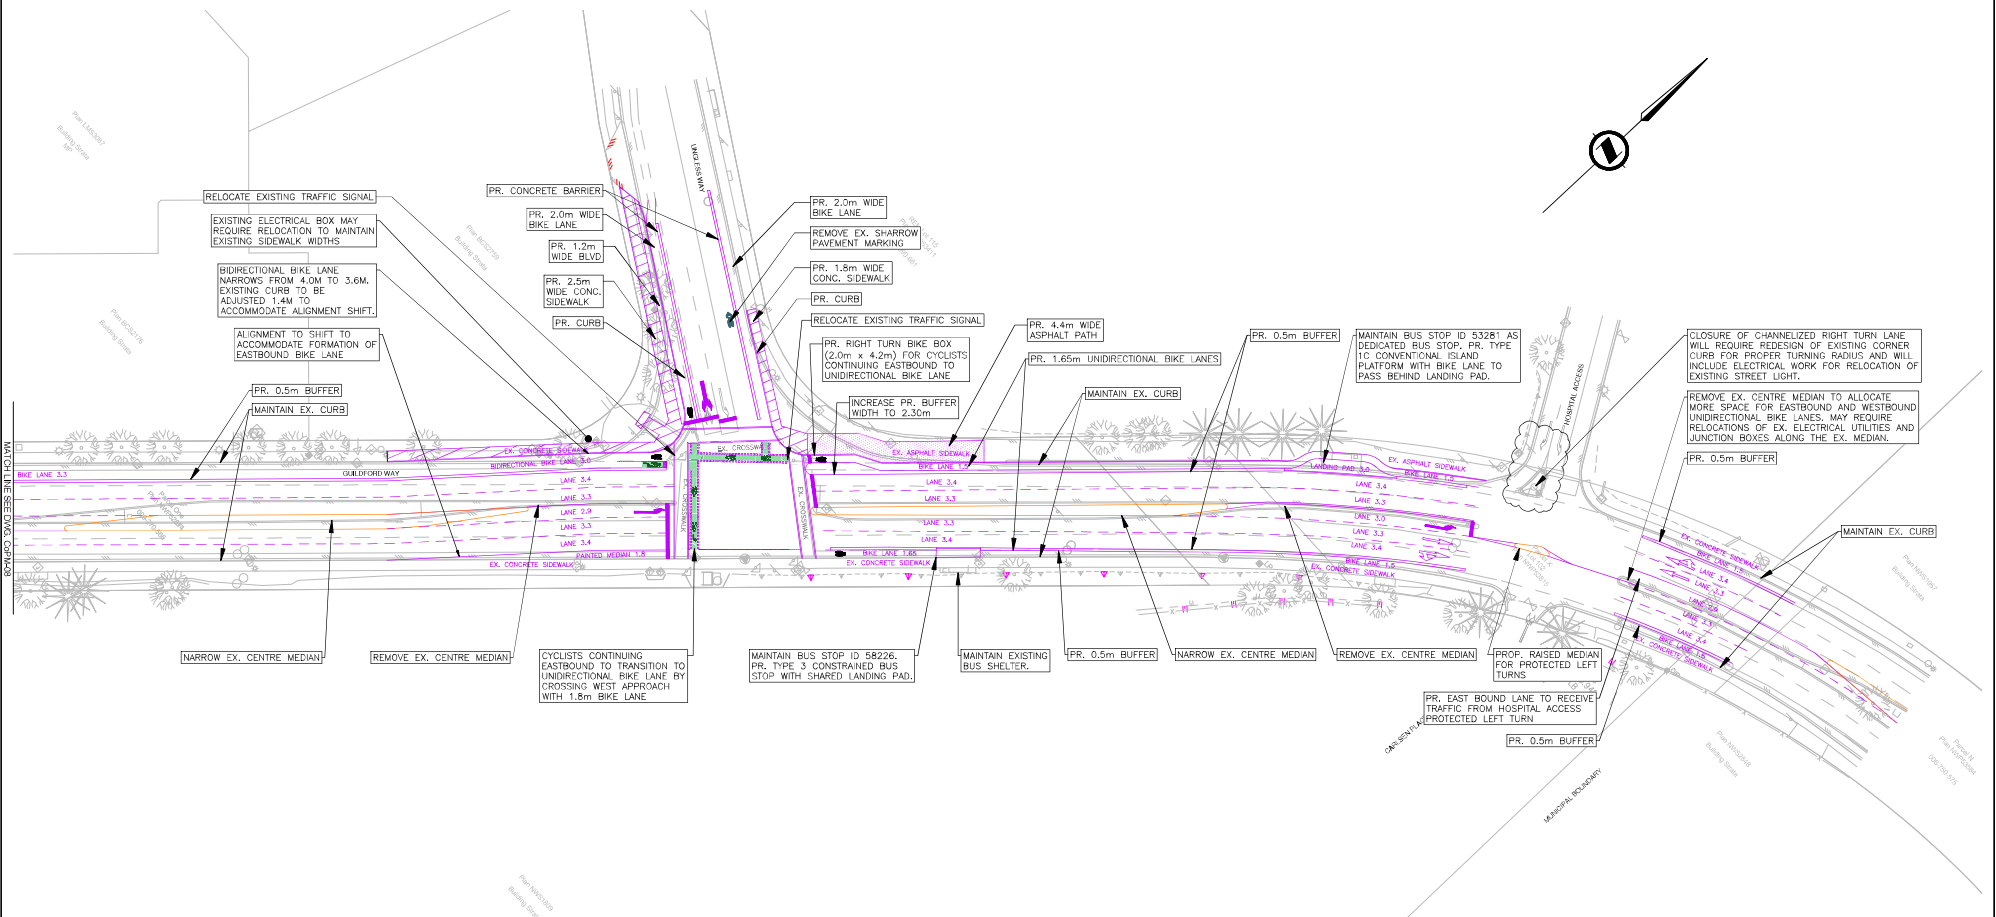

NOTES:
 1. HOLLOW ARROWS INDICATE DIRECTION OF TRAVEL ONLY.
 2. SOLID ARROWS TO BE PROVIDED AS PAVEMENT MARKINGS.

GENERAL TRAFFIC MANAGEMENT REQUIREMENTS:

MAXIMUM DISTANCE BETWEEN TUBULAR MARKER	10.0m
MAXIMUM DISTANCE BETWEEN BARRELS	5.0m
MINIMUM LANE WIDTH	3.5m
EXISTING POSTED SPEED	50km/h
CONSTRUCTION POSTED SPEED	AS POSTED SPEED
DESIGN VEHICLE	WB-20

DRAFT

ENGINEER OF RECORD
 DATE: 2024-09-18

SCALE: 0 5 1500 25m CAD P:\BIMM\CDM BIKE LANES INTERSECTION.DWG DATE: 2024-09-20

REV	DATE	REVISIONS	SIGNATURE
E	2024-09-20	DRAFT - ISSUED FOR REVIEW	
D	2024-07-11	DRAFT - ISSUED FOR REVIEW	
C	2024-03-18	DRAFT - ISSUED FOR REVIEW	
B	2024-02-02	DRAFT - ISSUED FOR REVIEW	

PORT MOODY
 CITY OF THE ARTS

BINNIE
 The people behind your infrastructure.

B.I. BINNIE & ASSOCIATES LTD.
 300 - 6900 Central Way
 Burnaby, BC V5C 4K6
 Tel: 604-465-7779
 Fax: 604-465-7778

DESIGNED: _____ DATE: 2024-02-11
 QUALITY CONTROL: _____ DATE: 2024-05-11
 CHECKED: _____ DATE: 2024-05-11
 DRAWN: _____ DATE: 2024-05-11

PAVEMENT MARKING AND BIKE LANE DESIGN
 CITY OF PORT MOODY GUILDFORD WAY/MURRAY STREET BIKE LANES

GUILDFORD WAY FROM 1000 ROAD TO MUNICIPAL BOUNDARY

FILE NUMBER	PROJECT NUMBER	REV	DRAWING NUMBER	REV
23-0484-00	23-0484	---	COPM-09	E

PRELIMINARY DRAFT CONCEPT - FOR DISCUSSION ONLY