



ST. GEORGE STREET

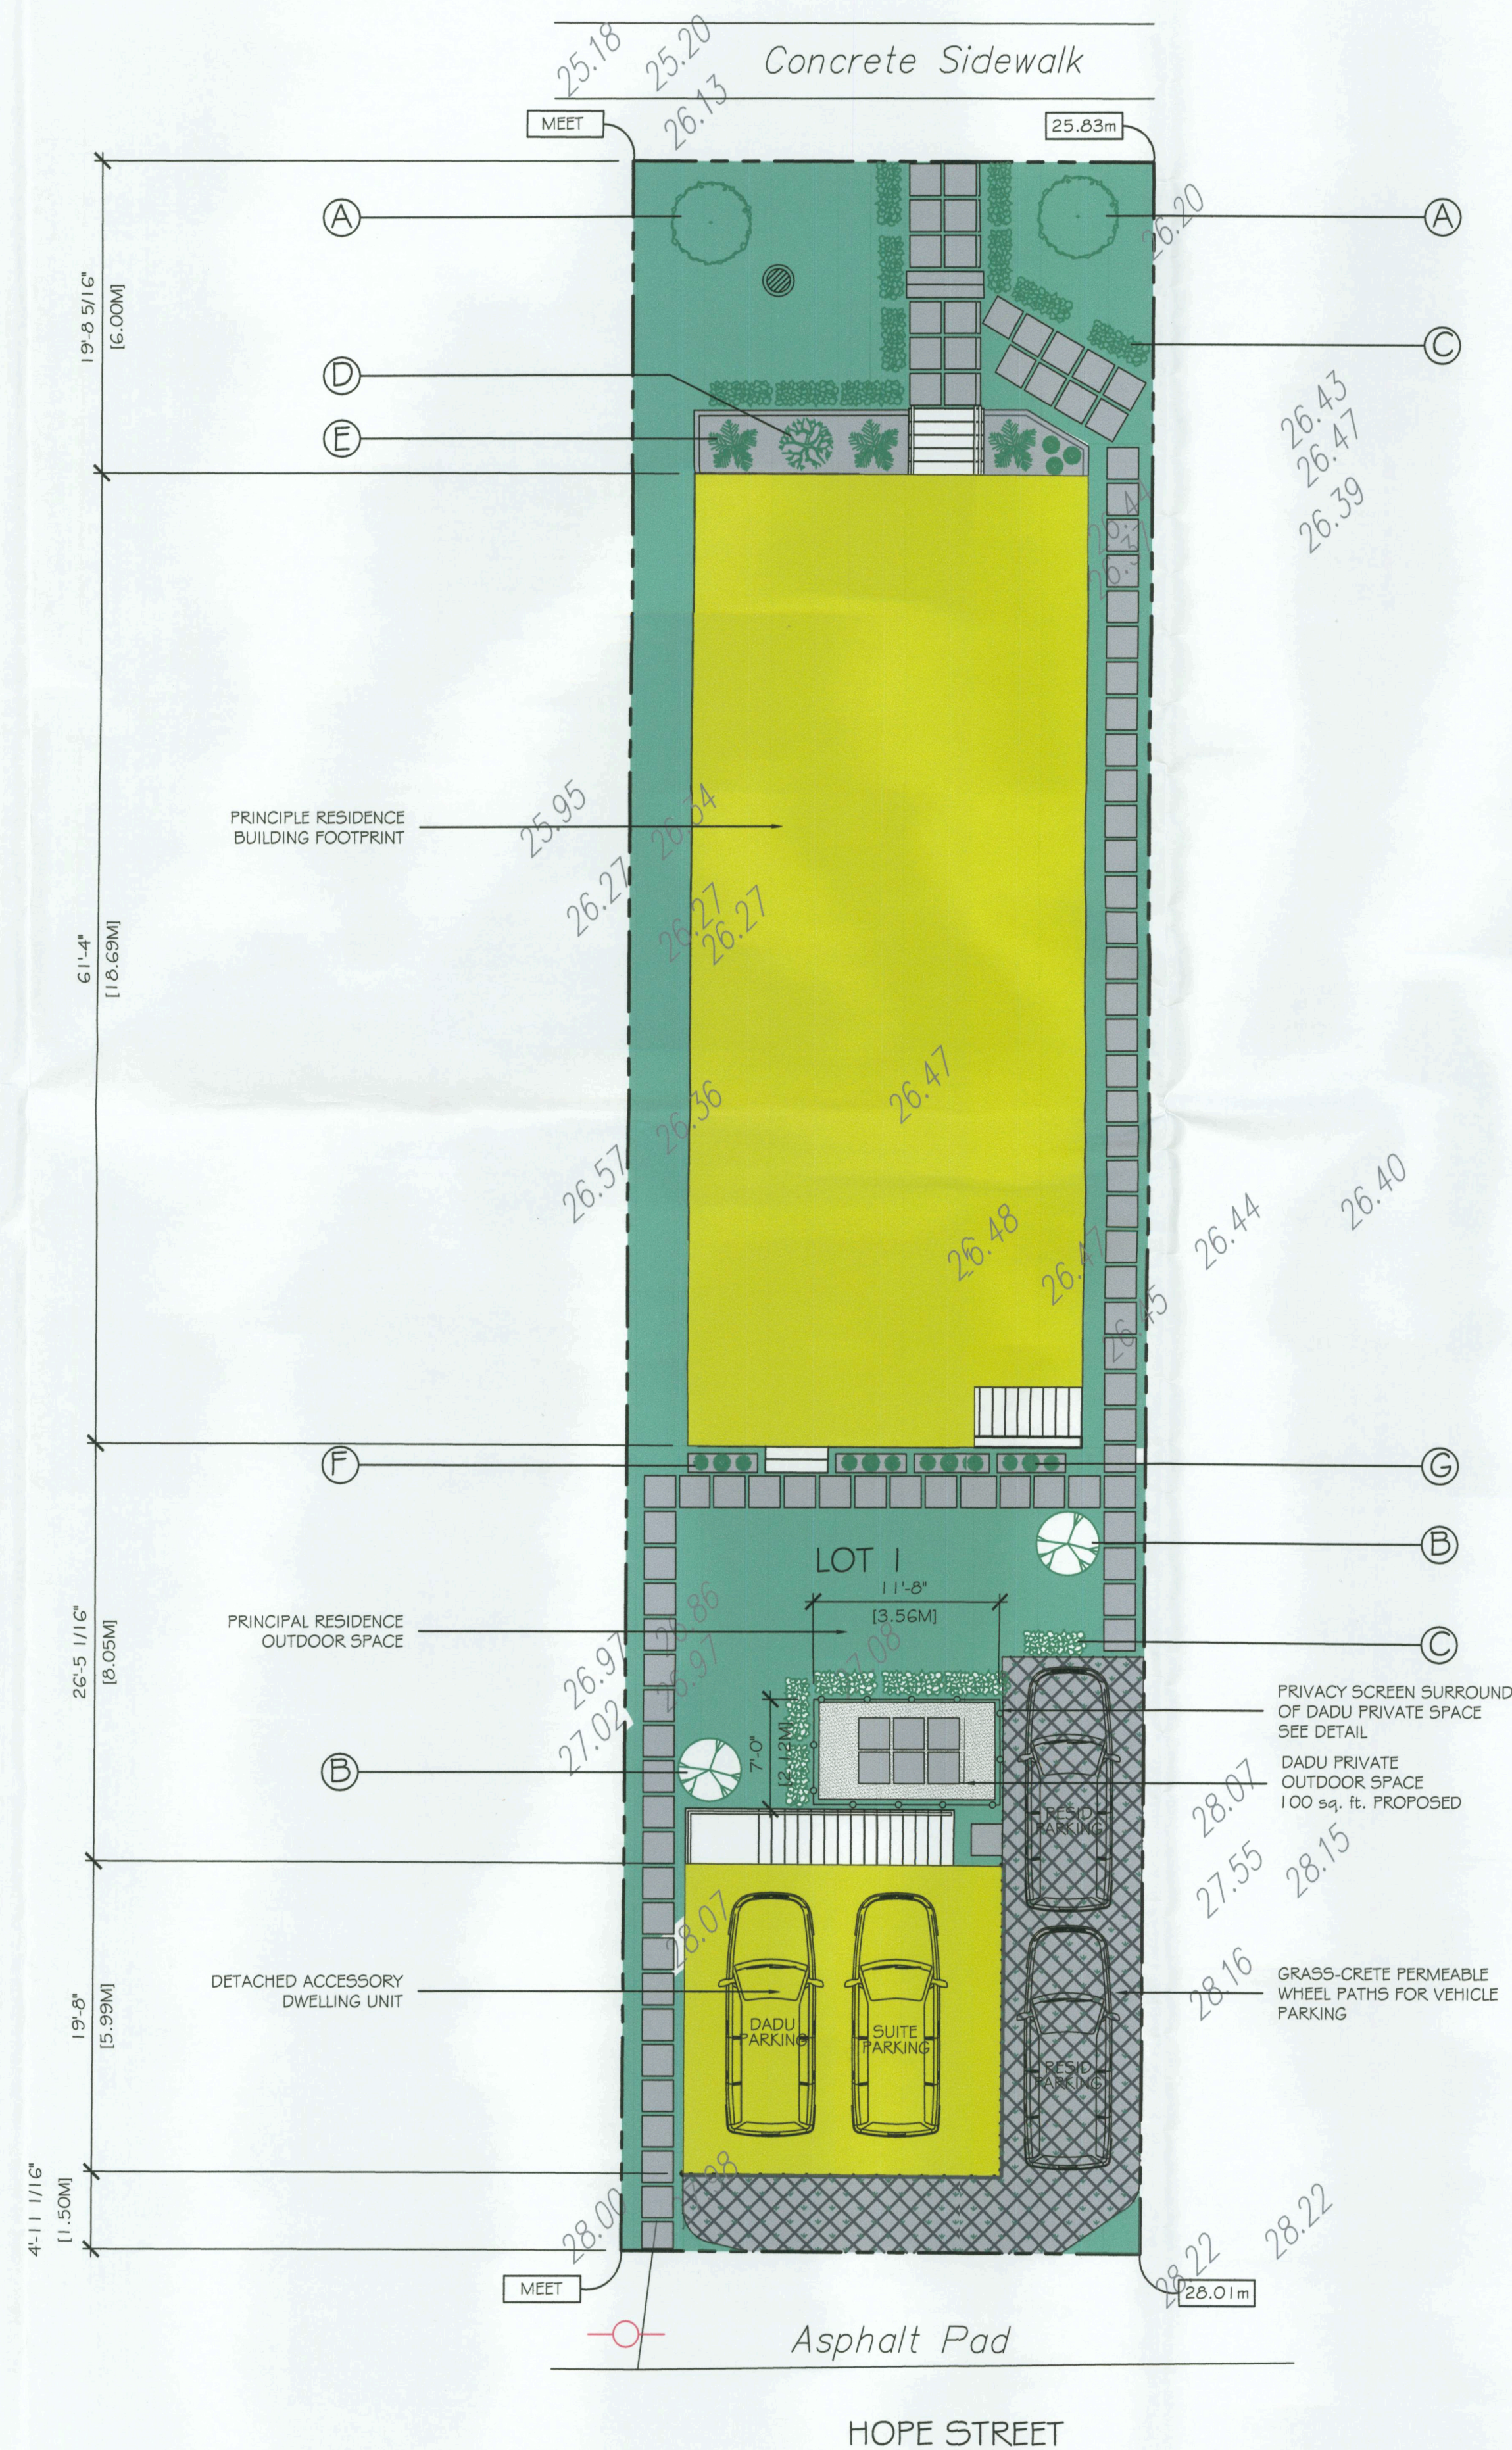

LANDSCAPE SCHEDULE		
SYMBOL	PLANT NAME	QTY. *
(A)	ACER FR. AUTUMN FANTASY 6cm CALIPER (AUTUMN FANTASY MAPLE)	2
(B)	CORNUS AURORA 6cm CALIPER (DOGWOOD)	2
(C)	BUXUS LIVE EVERGREEN SHRUB 1 GAL. (SPRINTER BOXWOOD)	36
(D)	SORBUS AMERICANA (MOUNTAIN ASH)	1
(E)	POLYSTICHUM MUNITUM (WESTERN SWORD FERN)	3
(F)	HYDRANGEA PANICULATA 'RUBY' (ANGEL'S BLUSH HYDRANGEA)	8
(G)	AZALEA INDICA 'ALASKA' (ALASKA AZALEA)	7

* QUANTITY SUBJECT TO CHANGE AS PER ON SITE REQUIREMENTS

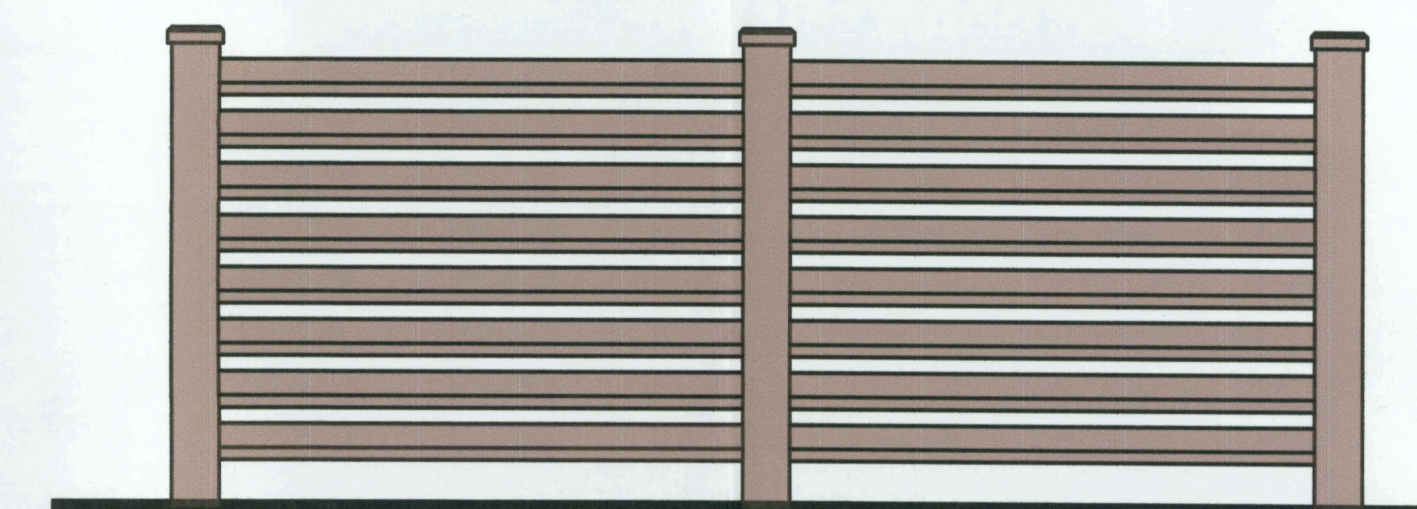


TYPICAL PRIVACY SCREEN
N.T.S.



UNIT #202-34654 DELAIR RD.
ABBOTSFORD, B.C. V2S 2C9
TEL: (604) 217-9097
WWW.METHODSGROUP.COM

DATE	REVISION
JULY.16.19	ISSUED FOR B.P.
SEPT. 4/19	ISSUED FOR REVIEW

NOTES

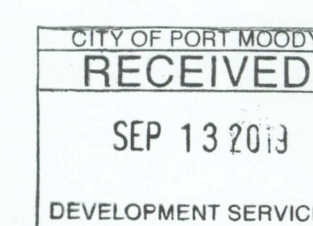

ALL DIMENSIONS TO BE CHECKED BY
CONTRACTOR BEFORE START OF
CONSTRUCTION & ANY DISCREPANCIES
REPORTED.

THESE DRAWINGS CONFORM TO THE
LATEST EDITION OF THE 2018 BRITISH
COLUMBIA BUILDING CODE

PROJECT NUMBER:

MDG18-124

DRAWN BY:

M.B.

CHECKED BY:

B.W.

DATE:

JULY.2019

SCALE:

1/8" = 1'-0"

SHEET TITLE:

LANDSCAPING
PLAN

ADDRESS:

LOT 1 - 2709
ST. GEORGE STREET
PORT MOODY

DRAWING:

1 OF 1