


# REZONING & OCP AMENDMENT

MAY 14, 2021

**ISSUED**

## EYPLAN

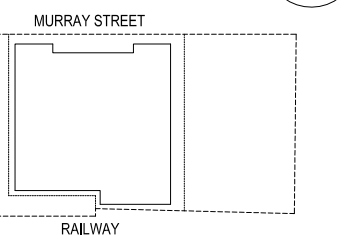

## PROJECT

MURRAY STREET

**PROJECT NUMBER**  
21010


## REVISIONS

## TITLE


## GROUND FLOOR LANDSCAPE PLAN

SHEET NUMBER

**-101**

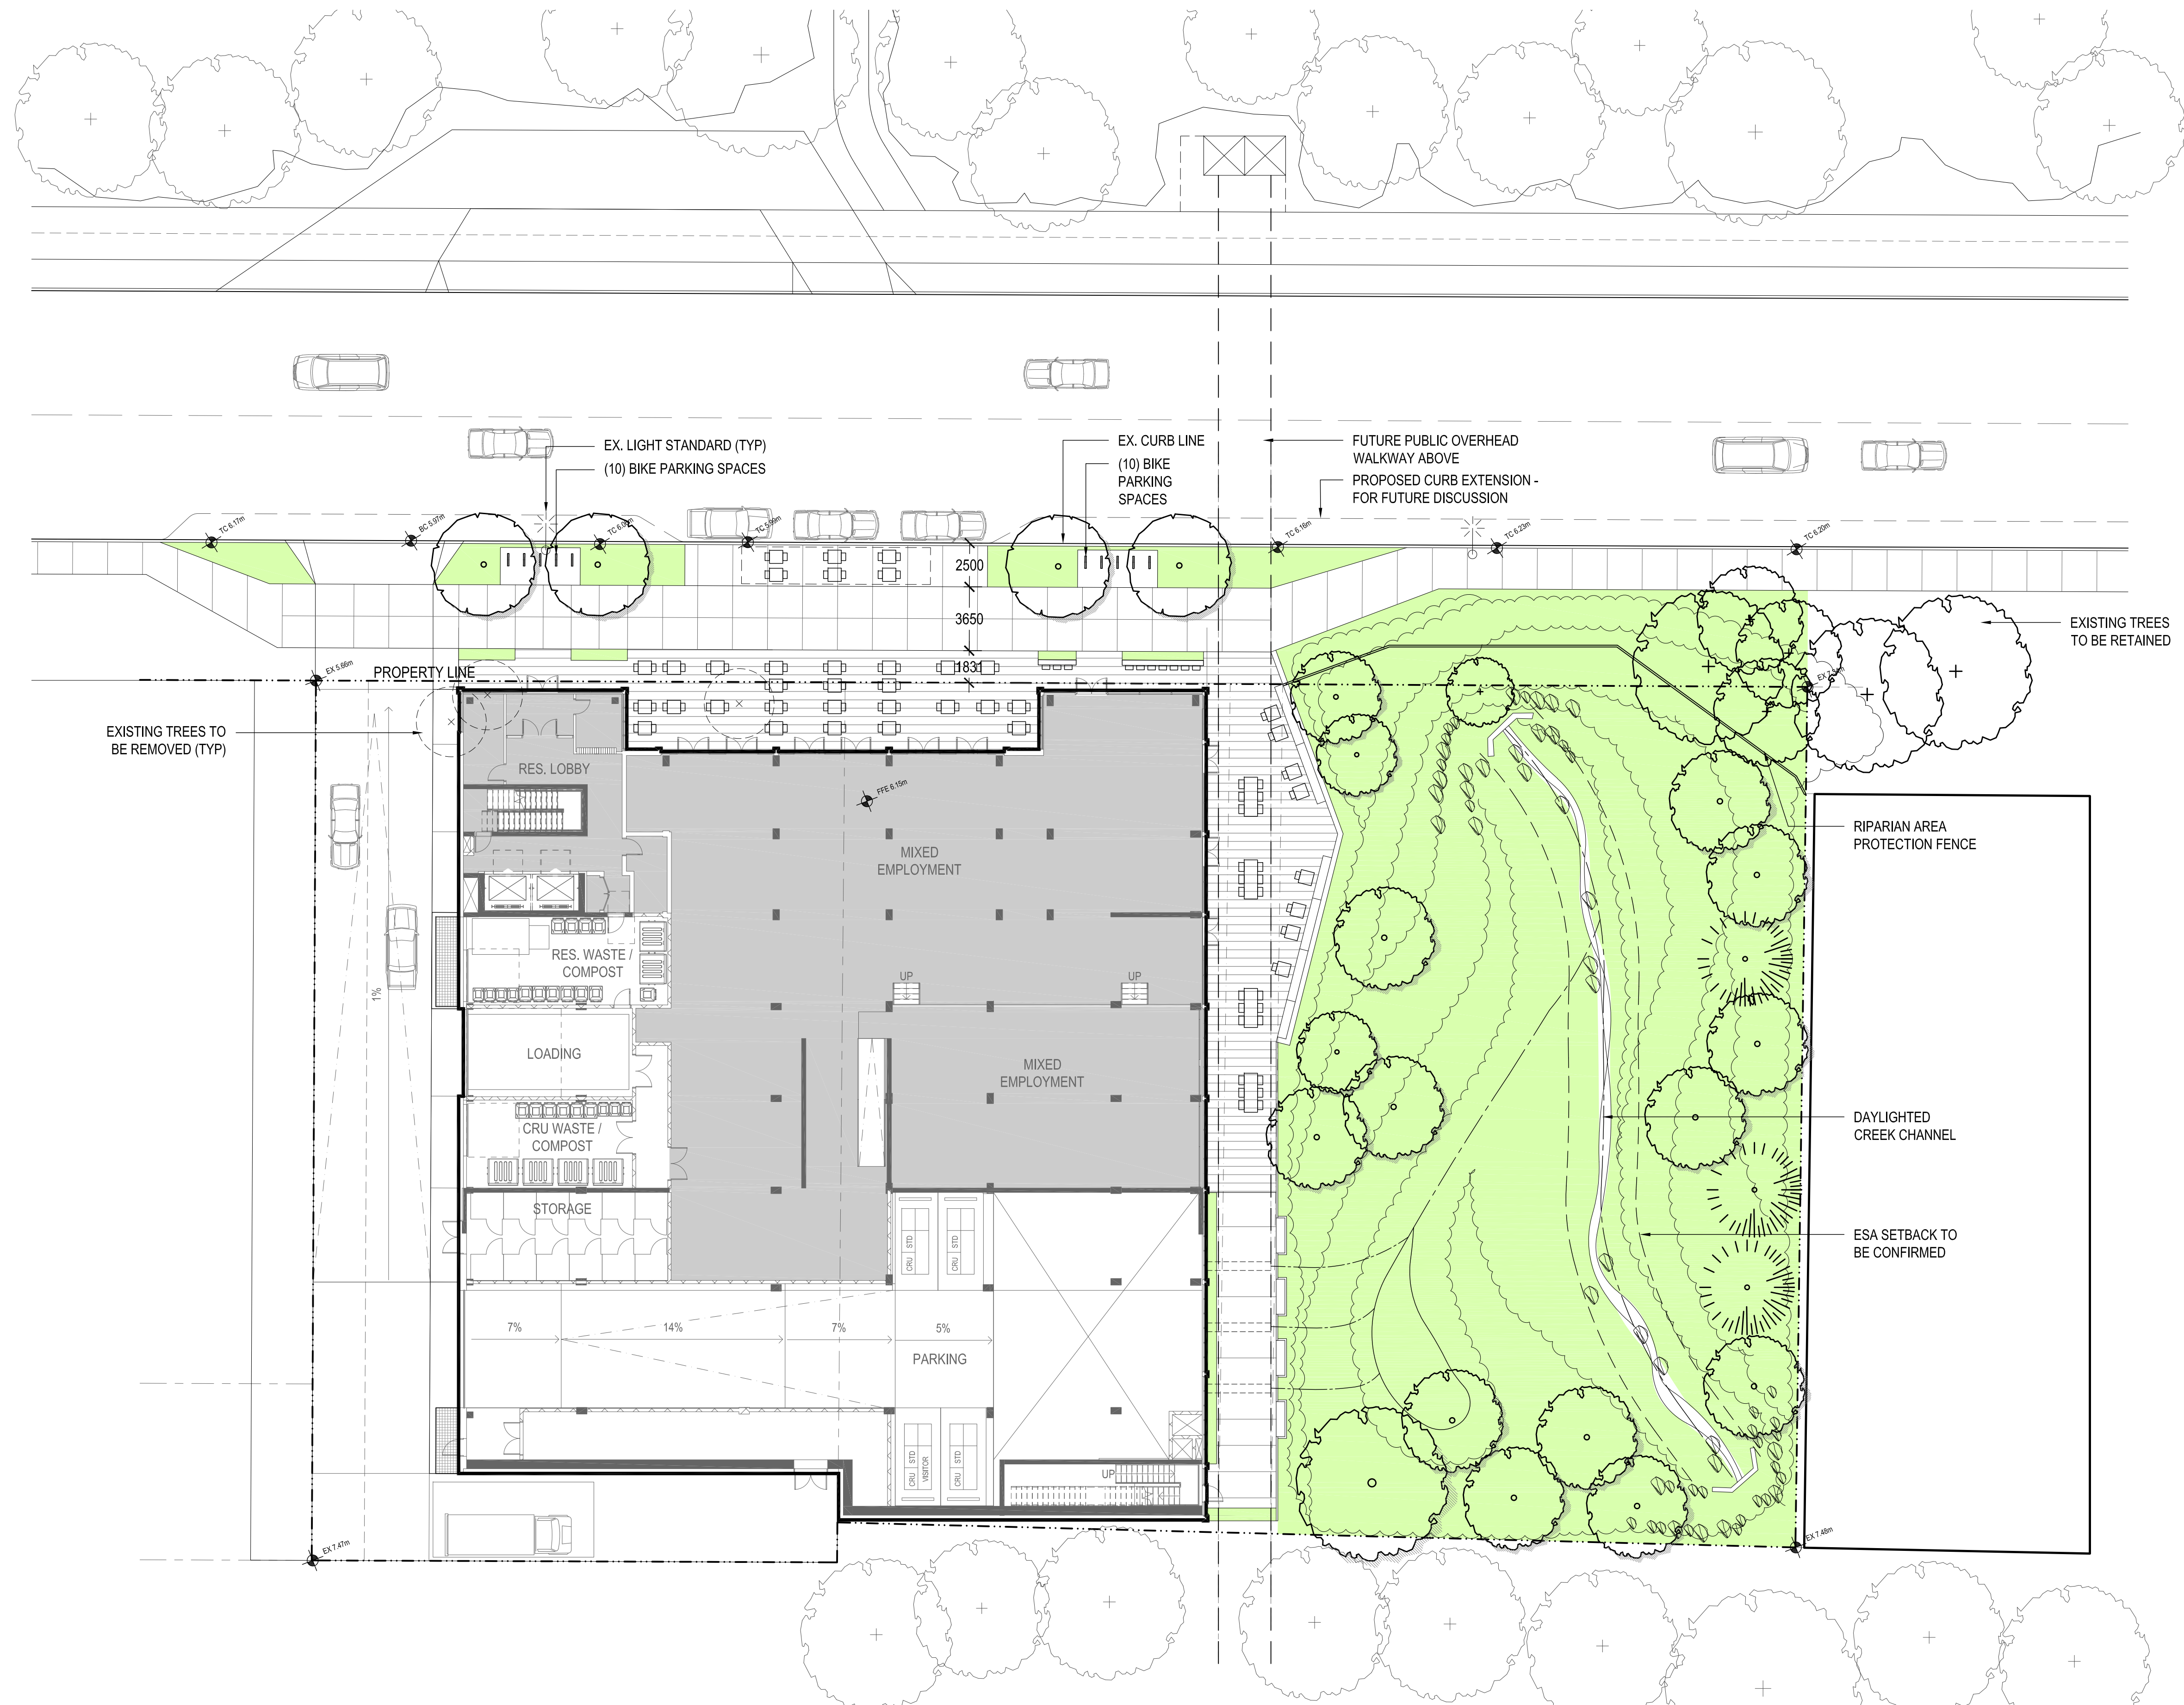

1  
-  
GROUND FLOOR  
SCALE: 1:200

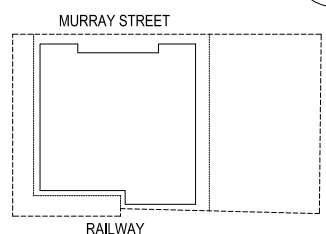

RAISED METAL  
PLANTERS WITH  
SEATING (TYP)

SEATING  
RAFT

OVERHANG

CHILDREN'S PLAY AREA

OUTDOOR SEATING



