


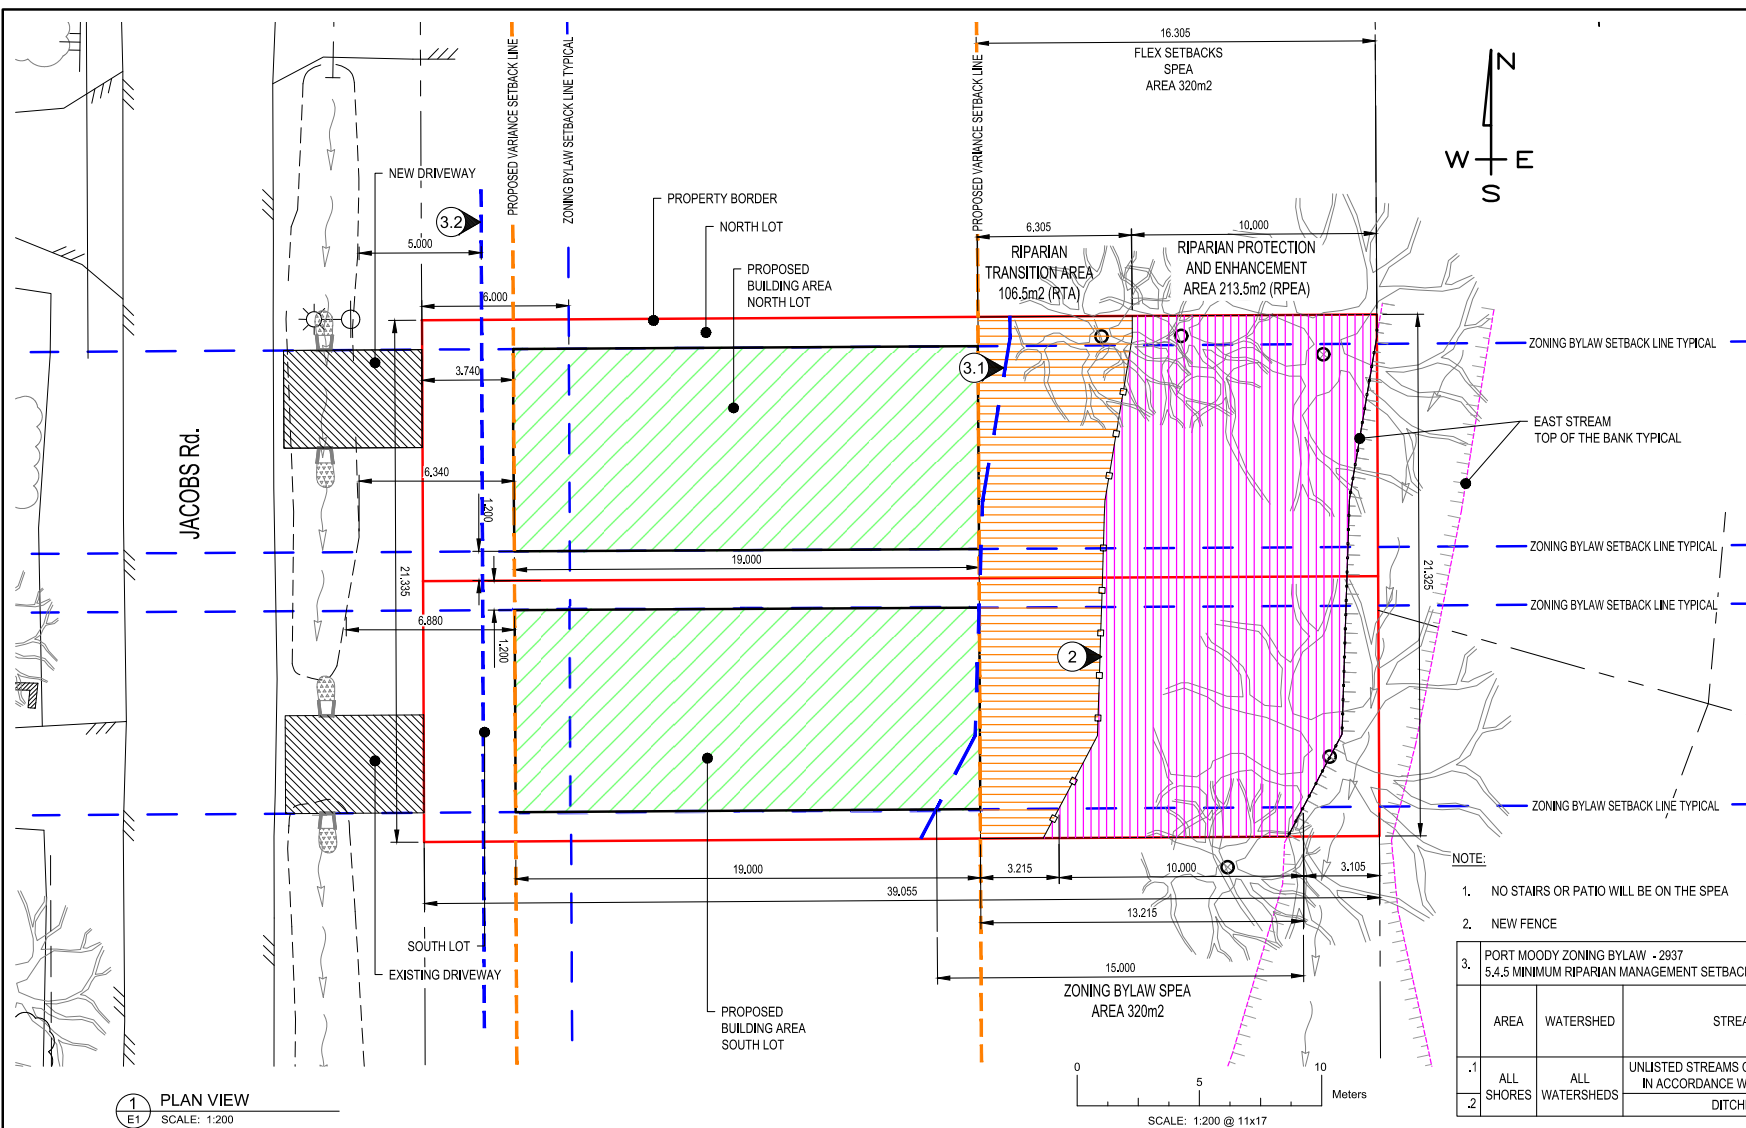

3.	PORT MOODY ZONING BYLAW - 2937 5.4.5 MINIMUM RIPARIAN MANAGEMENT SETBACKS				
	AREA	WATERSHED	STREAM	RIPARIAN PROTECTION AND ENHANCEMENT AREA (RPEA) (m)	RIPARIAN TRANSITION AREA (RTA) (m)
.1	ALL SHORES	ALL WATERSHEDS	UNLISTED STREAMS CLASSIFICATION B IN ACCORDANCE WITH CITY'S OCP	10.0	5.0
.2			DITCHES	≥ 5.0	0.0



EBB Environmental Consulting Inc.

PO Box 18180 1215c Street
Delta, B.C., V4L 2M4

Phone: 1-877-943-3209
Fax: 604-948-3273
E-mail: enquiry@ebbconsulting.ca
Web: www.ebbconsulting.ca

PROJECT NAME:
2 LOT RESIDENTIAL SUBDIVISION
111 JACOBS RD, PORT MOODY, V3H 2Z8

CLIENT:
RL, LS, HG, AD

REV.	Description	Date
1	ISSUED FOR SUBDIVISION APPLICATION	2022-05-13
2	ISSUED FOR SUBDIVISION APPLICATION	2022-05-24
3	ISSUED FOR SUBDIVISION APPLICATION	2022-06-06

SHEET TITLE:
EAST WATERCOURSE SETBACK DETAILS

Project number:	21-01
-----------------	-------

Date: 2022-05-13

Prepared by:	Arben Durmishaj
--------------	-----------------

Checked/Approved by: Oliver Busby

E1

Scale: As Shown