
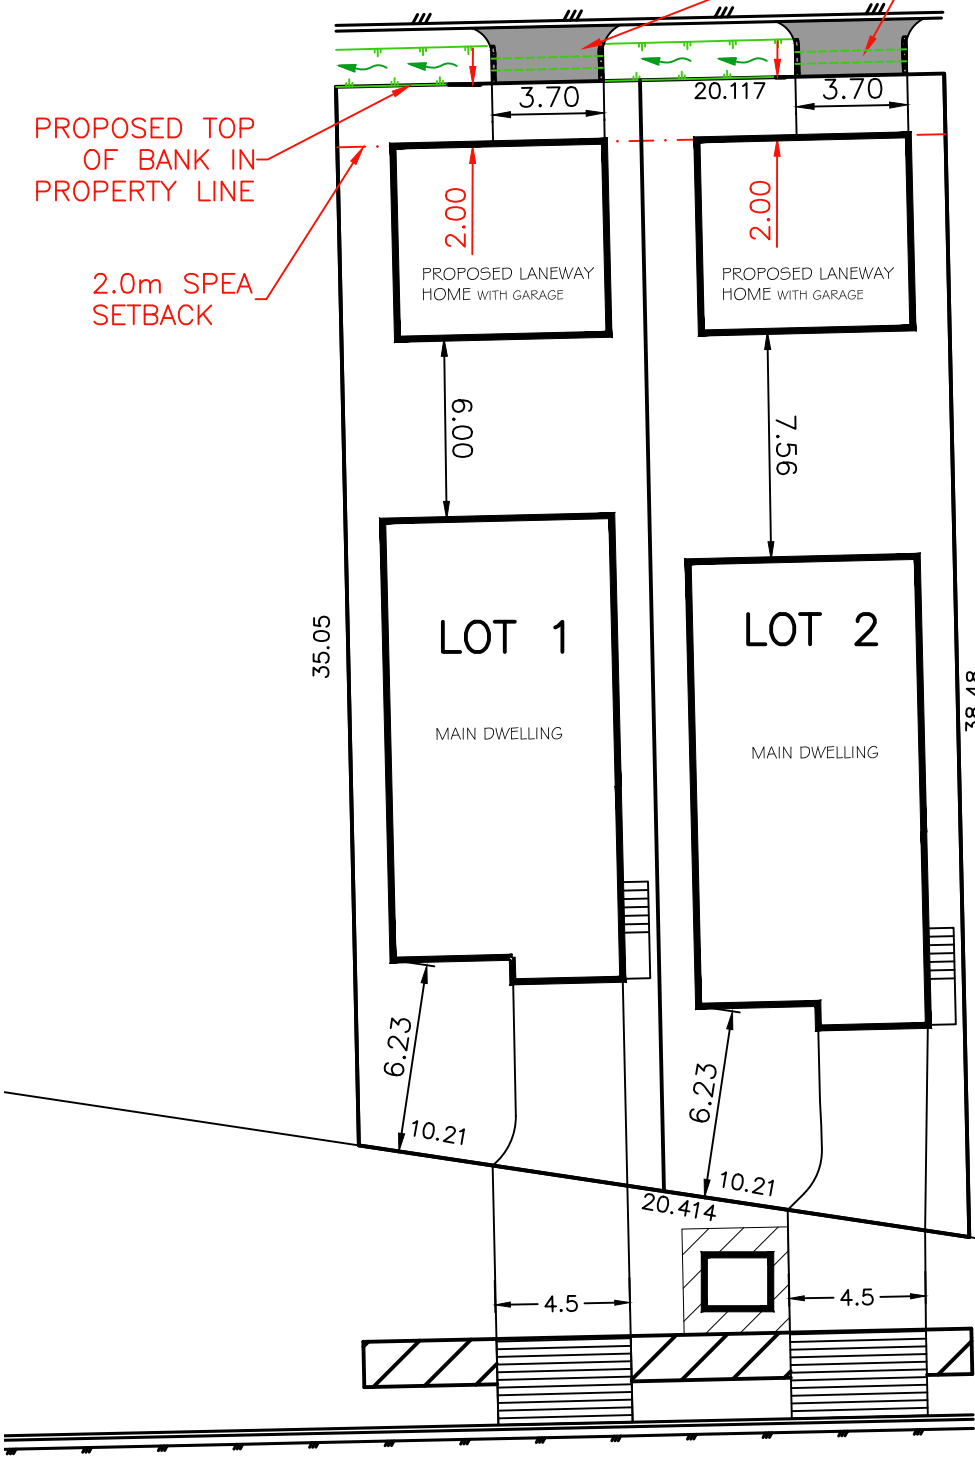


HOPE STREET

PROPOSED
OPEN BOTTOM
CULVERT

PROPOSED TOP
OF BANK IN
PROPERTY LINE

2.0m SPEA
SETBACK

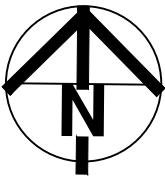

HENRY STREET

DEVELOPMENT AT 2304 - HENRY STREET