

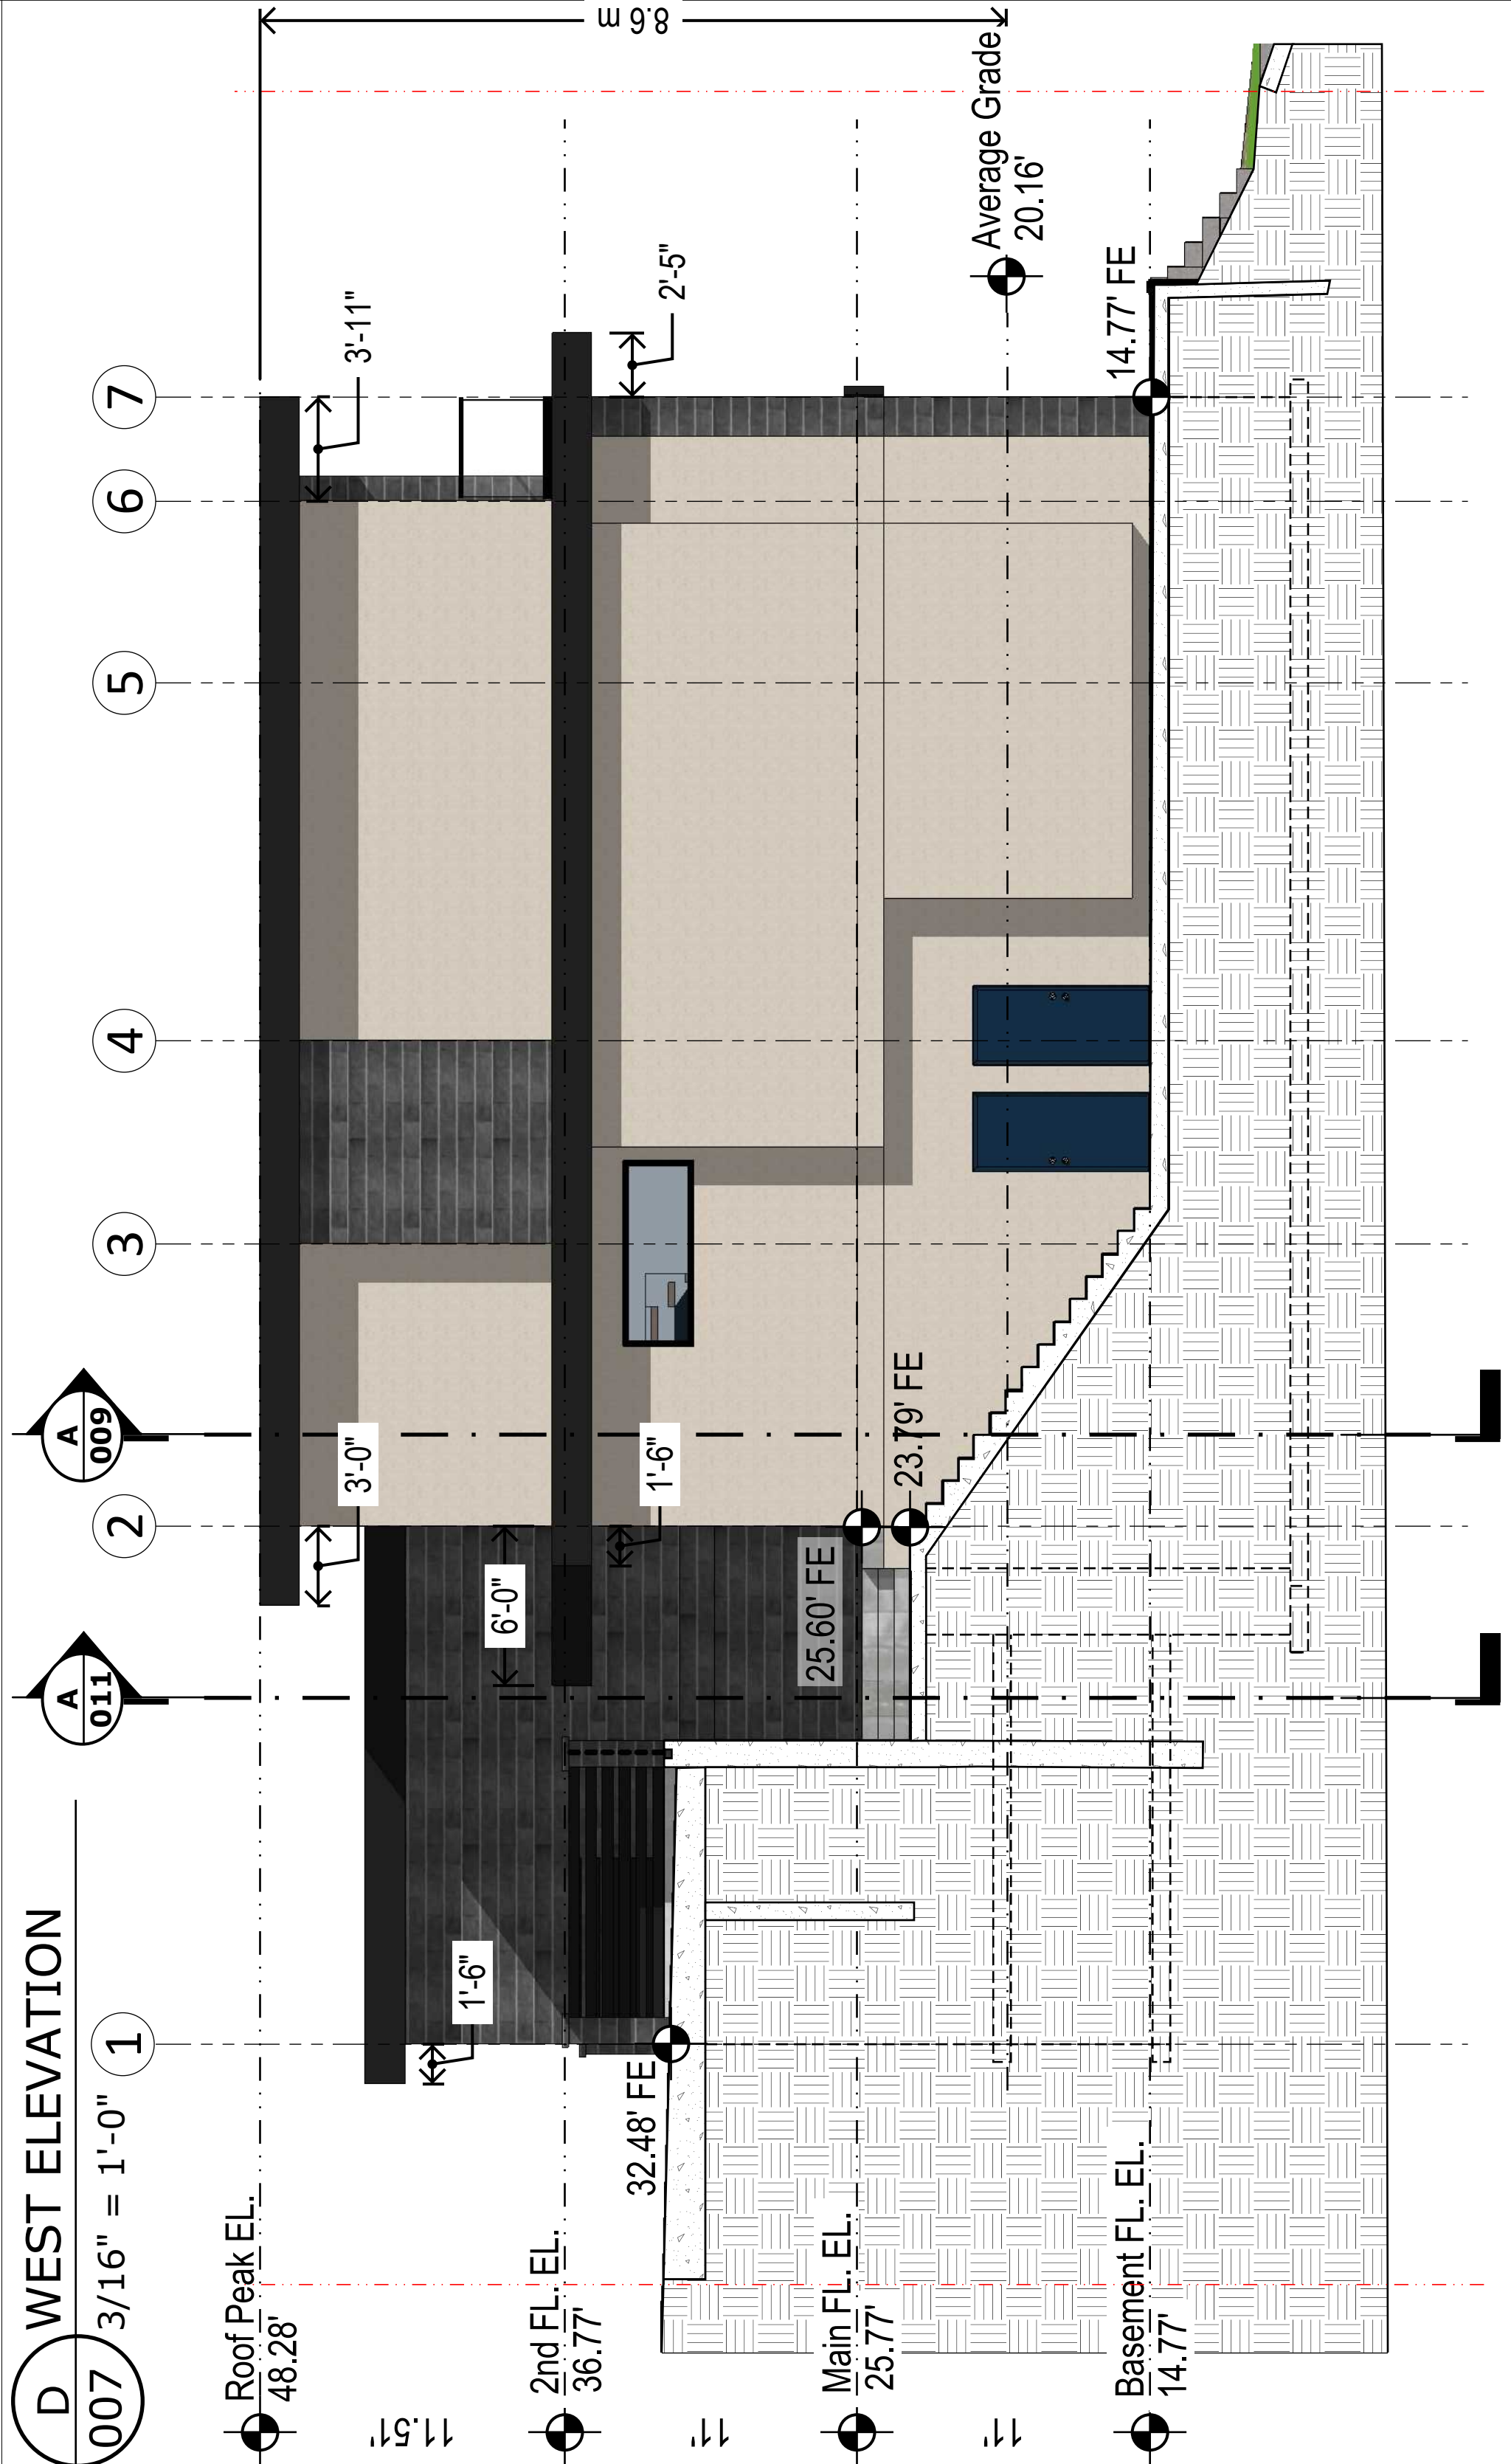
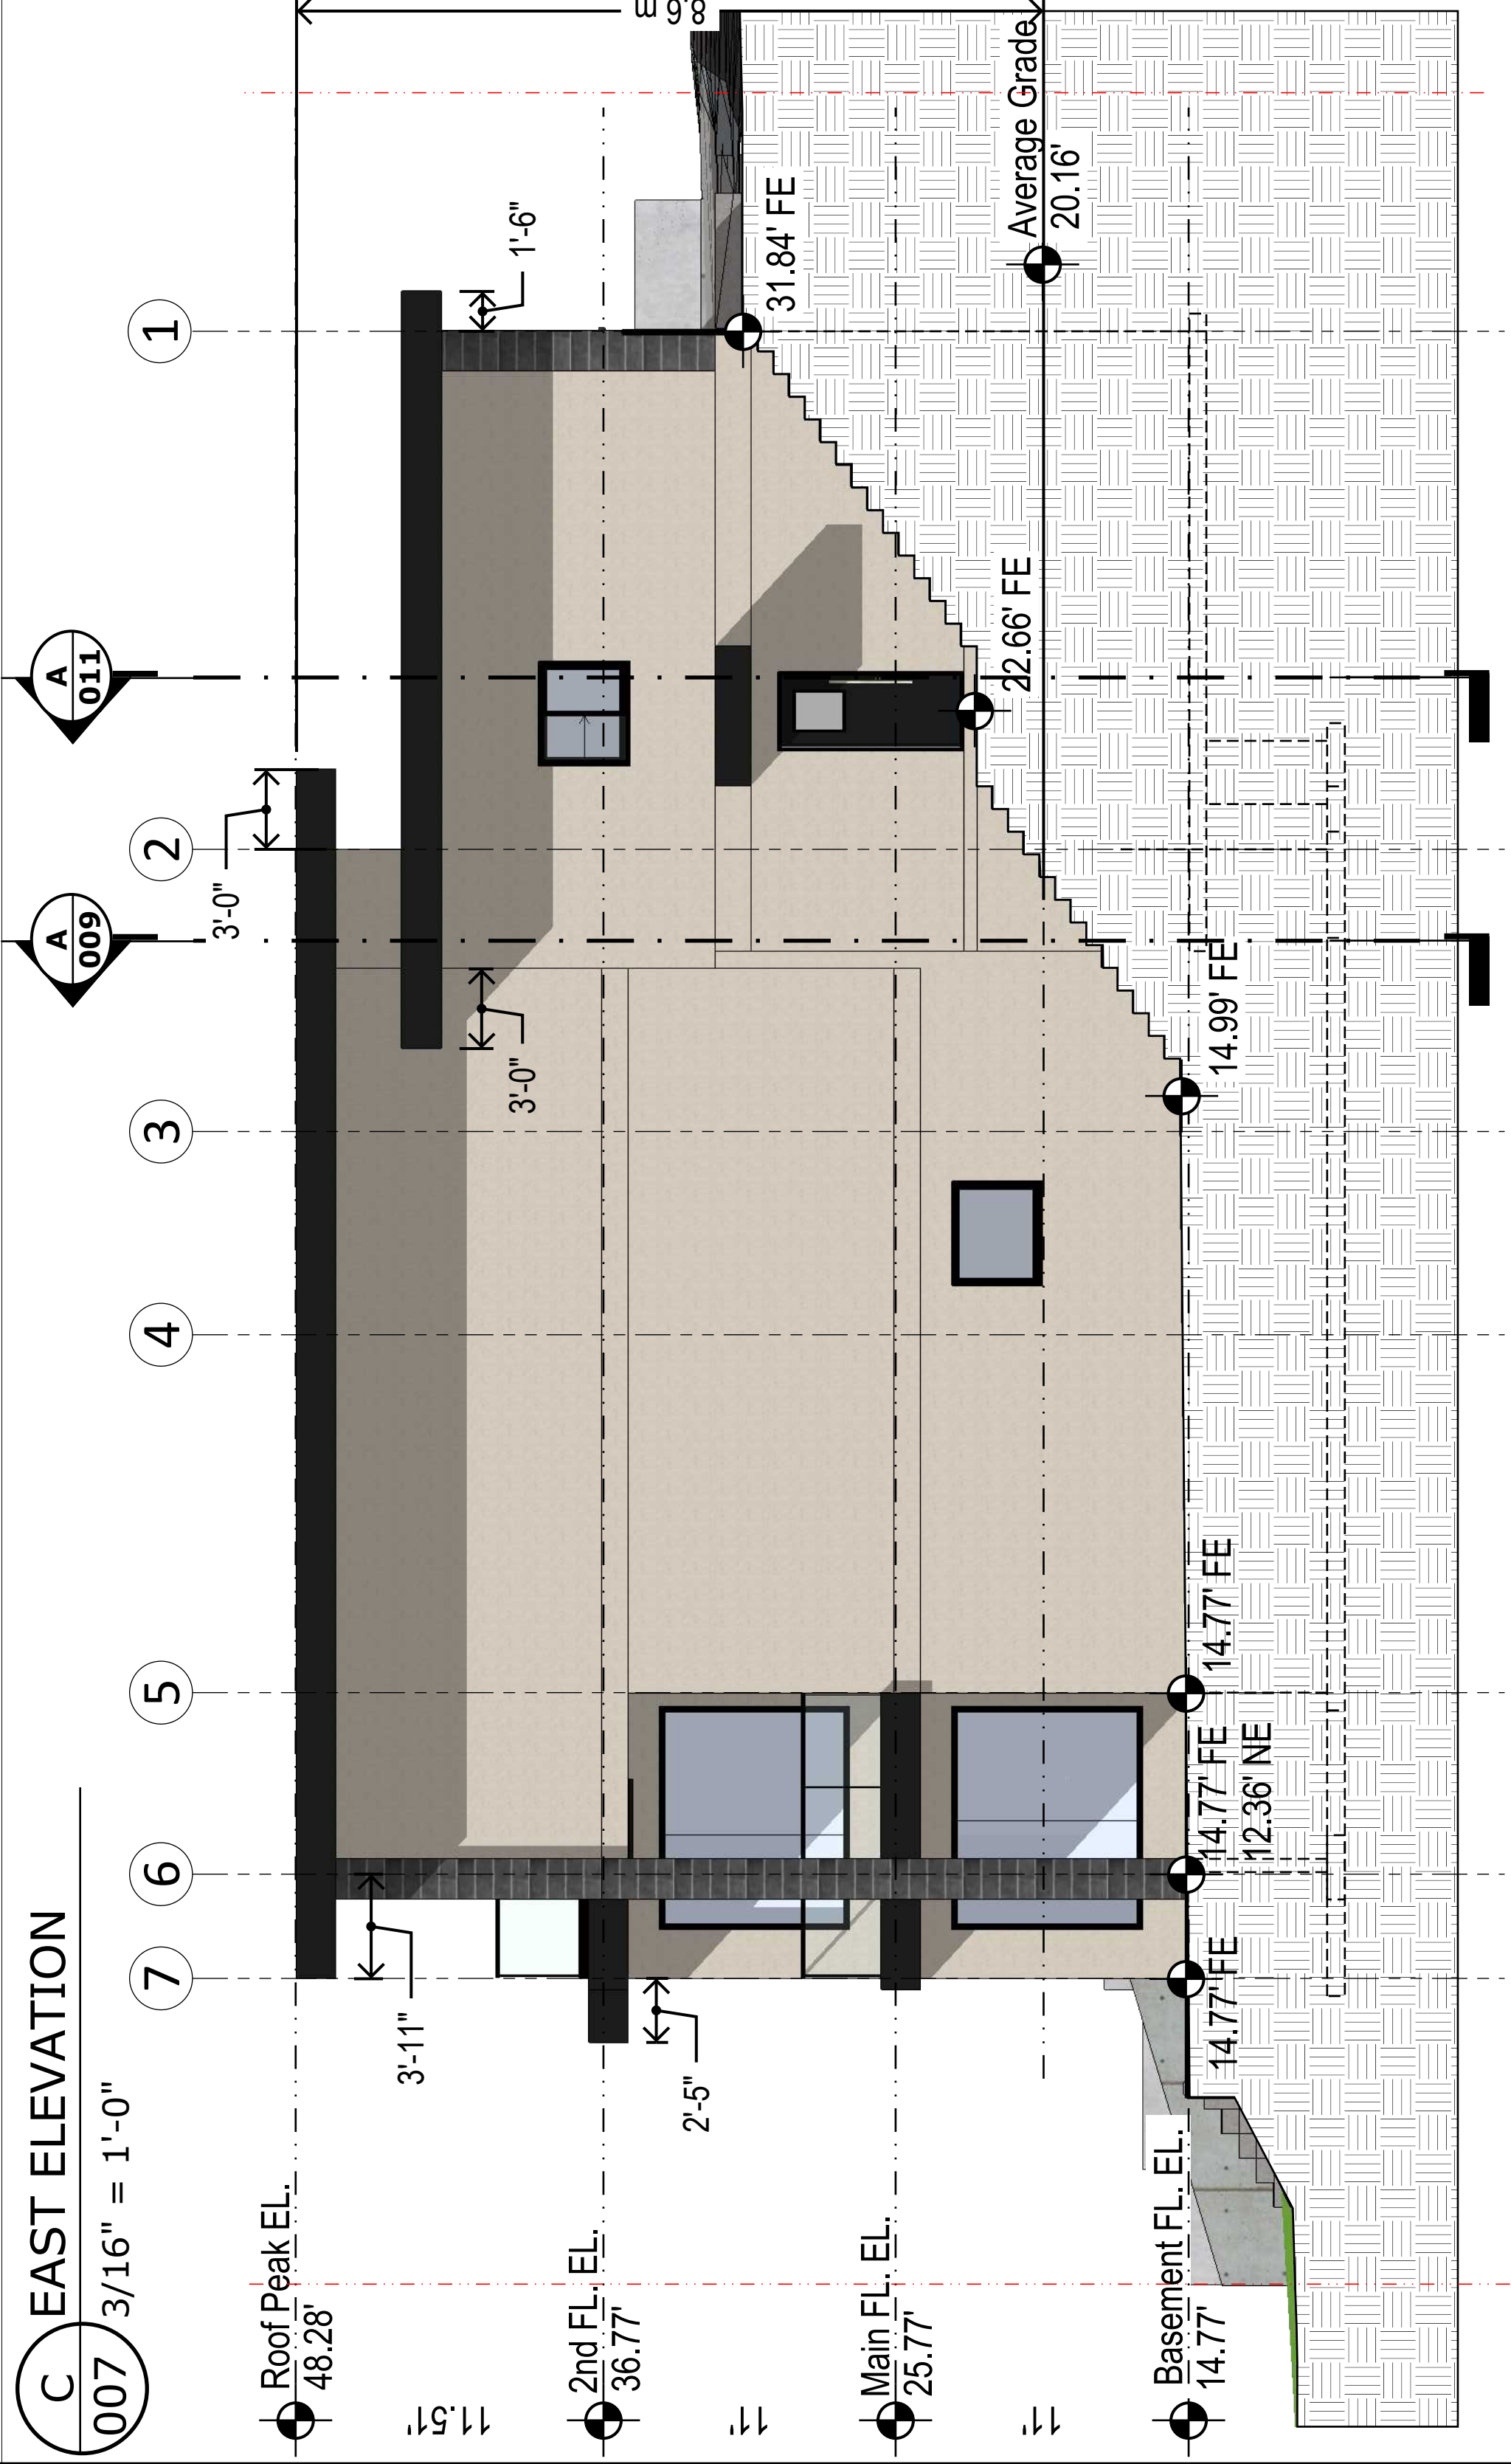


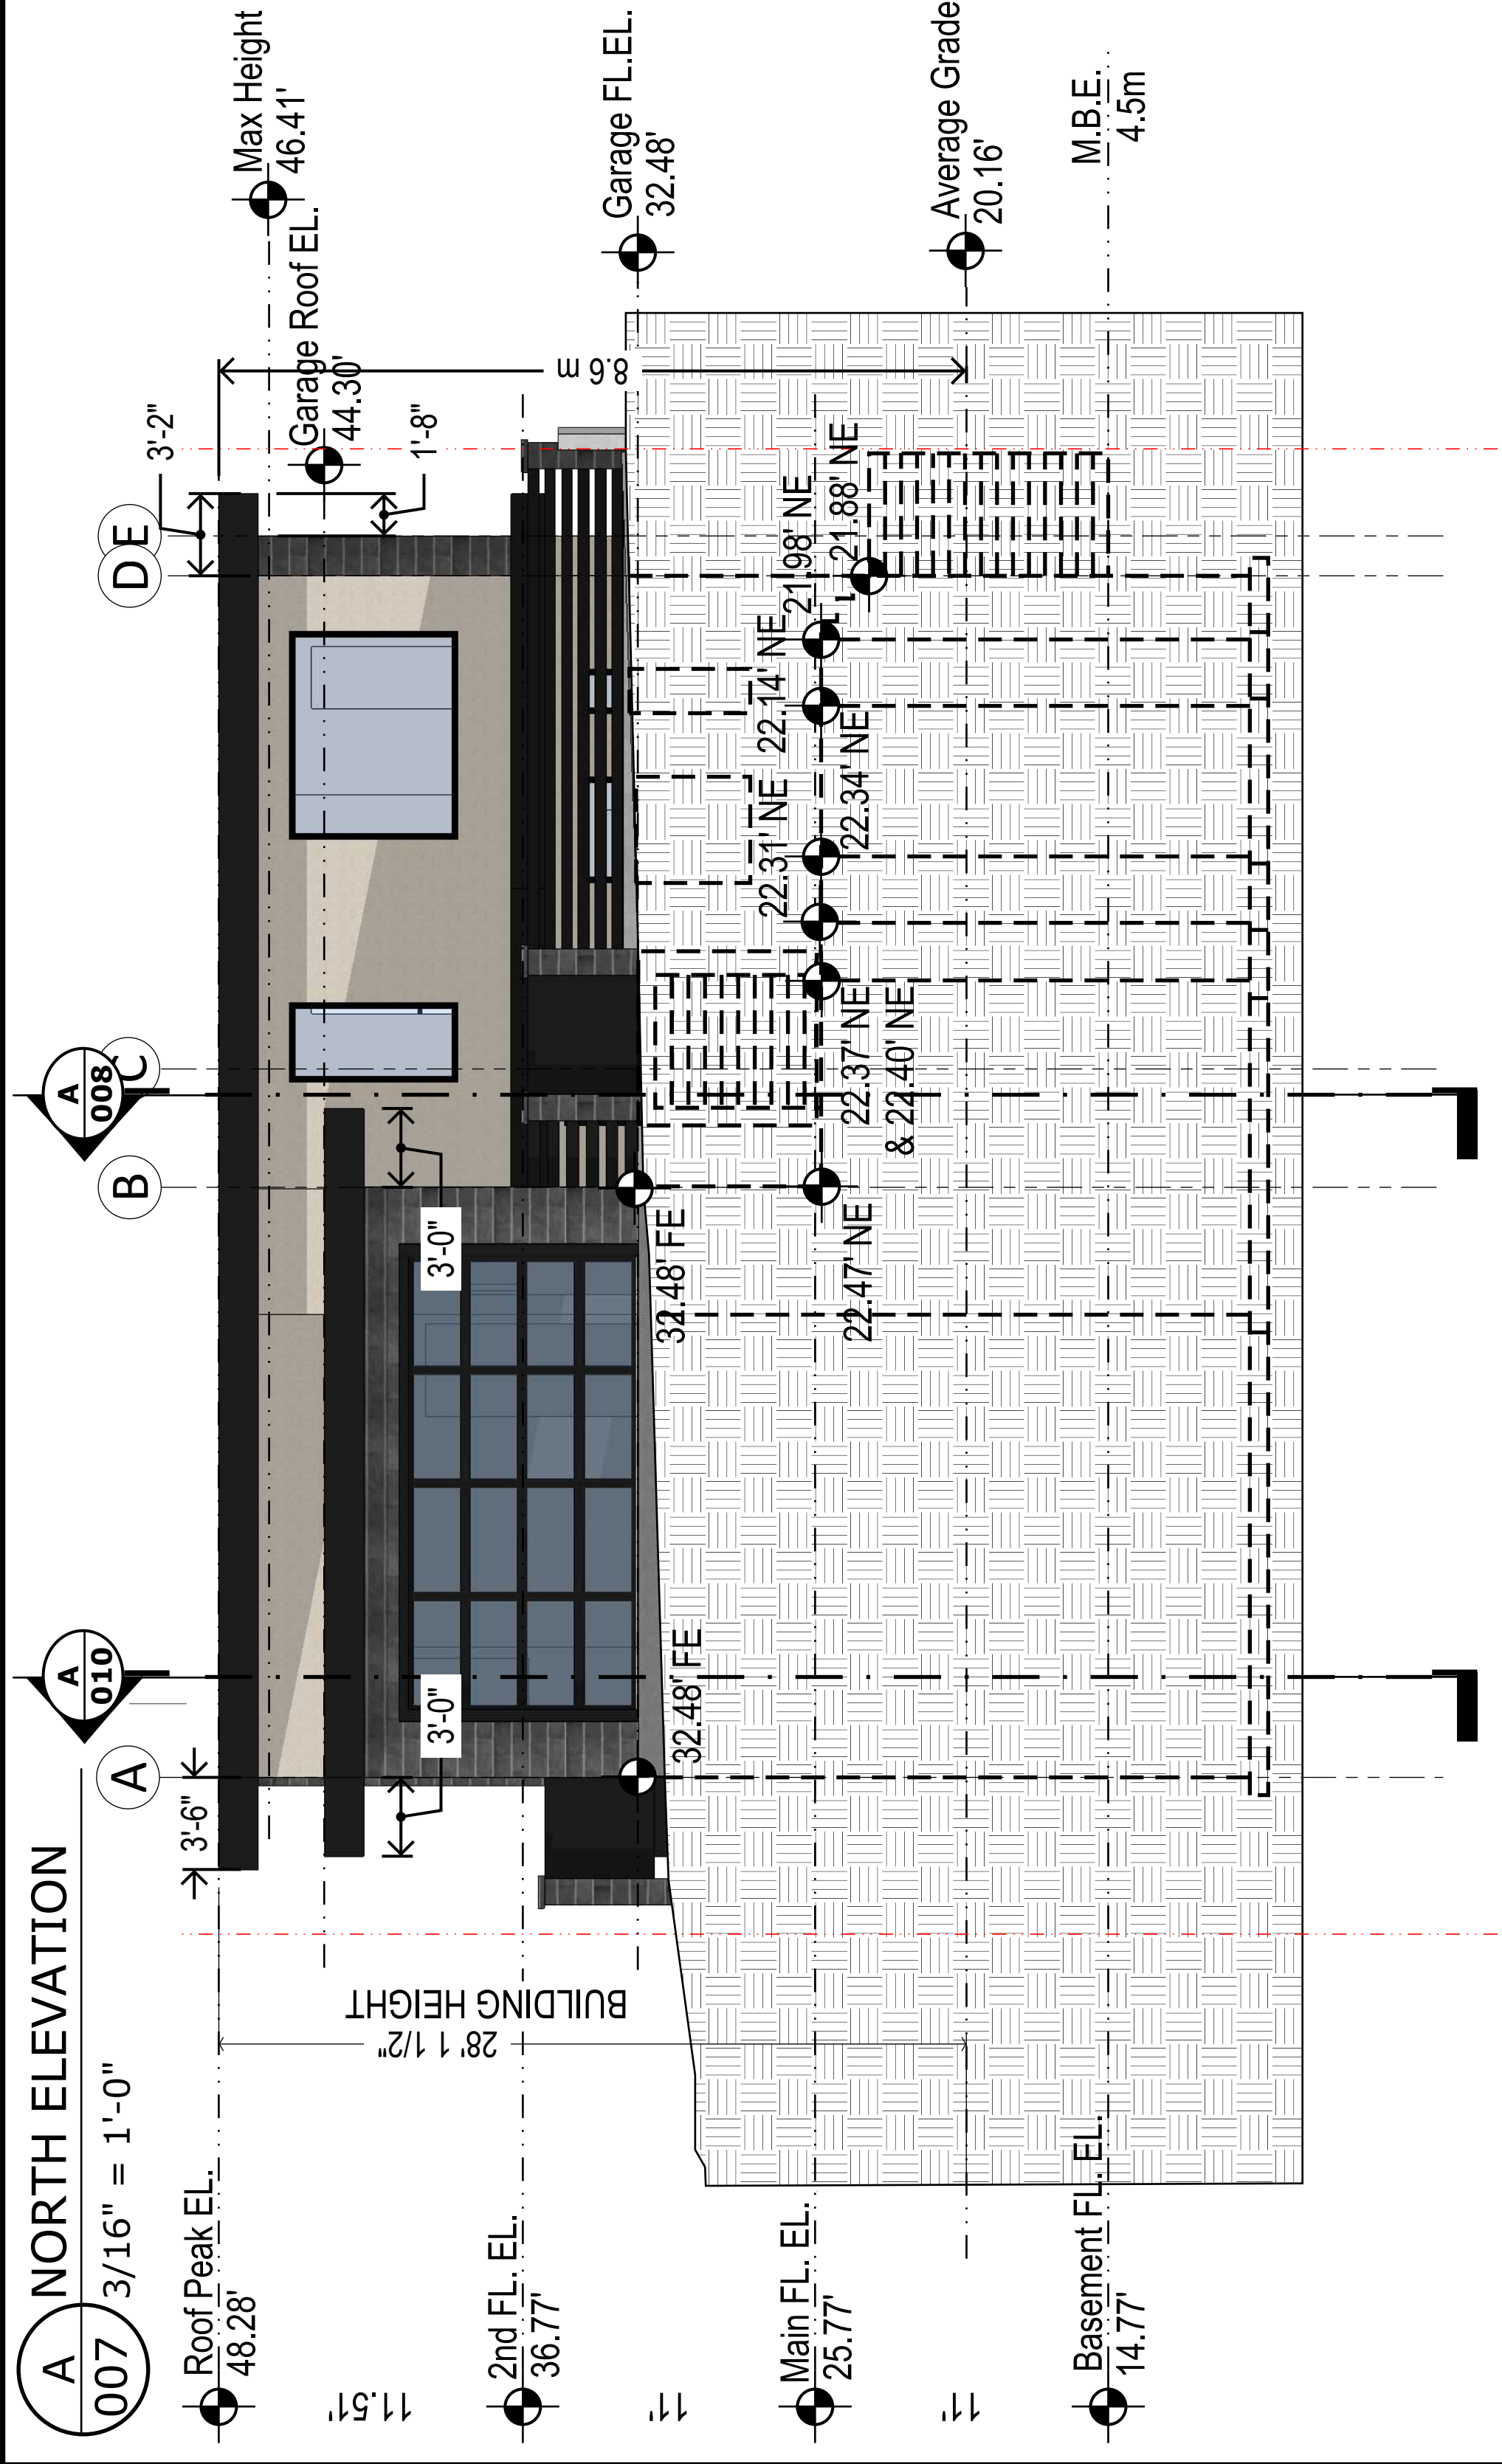

A SITE PLAN

1/4" = 1'-0"

002

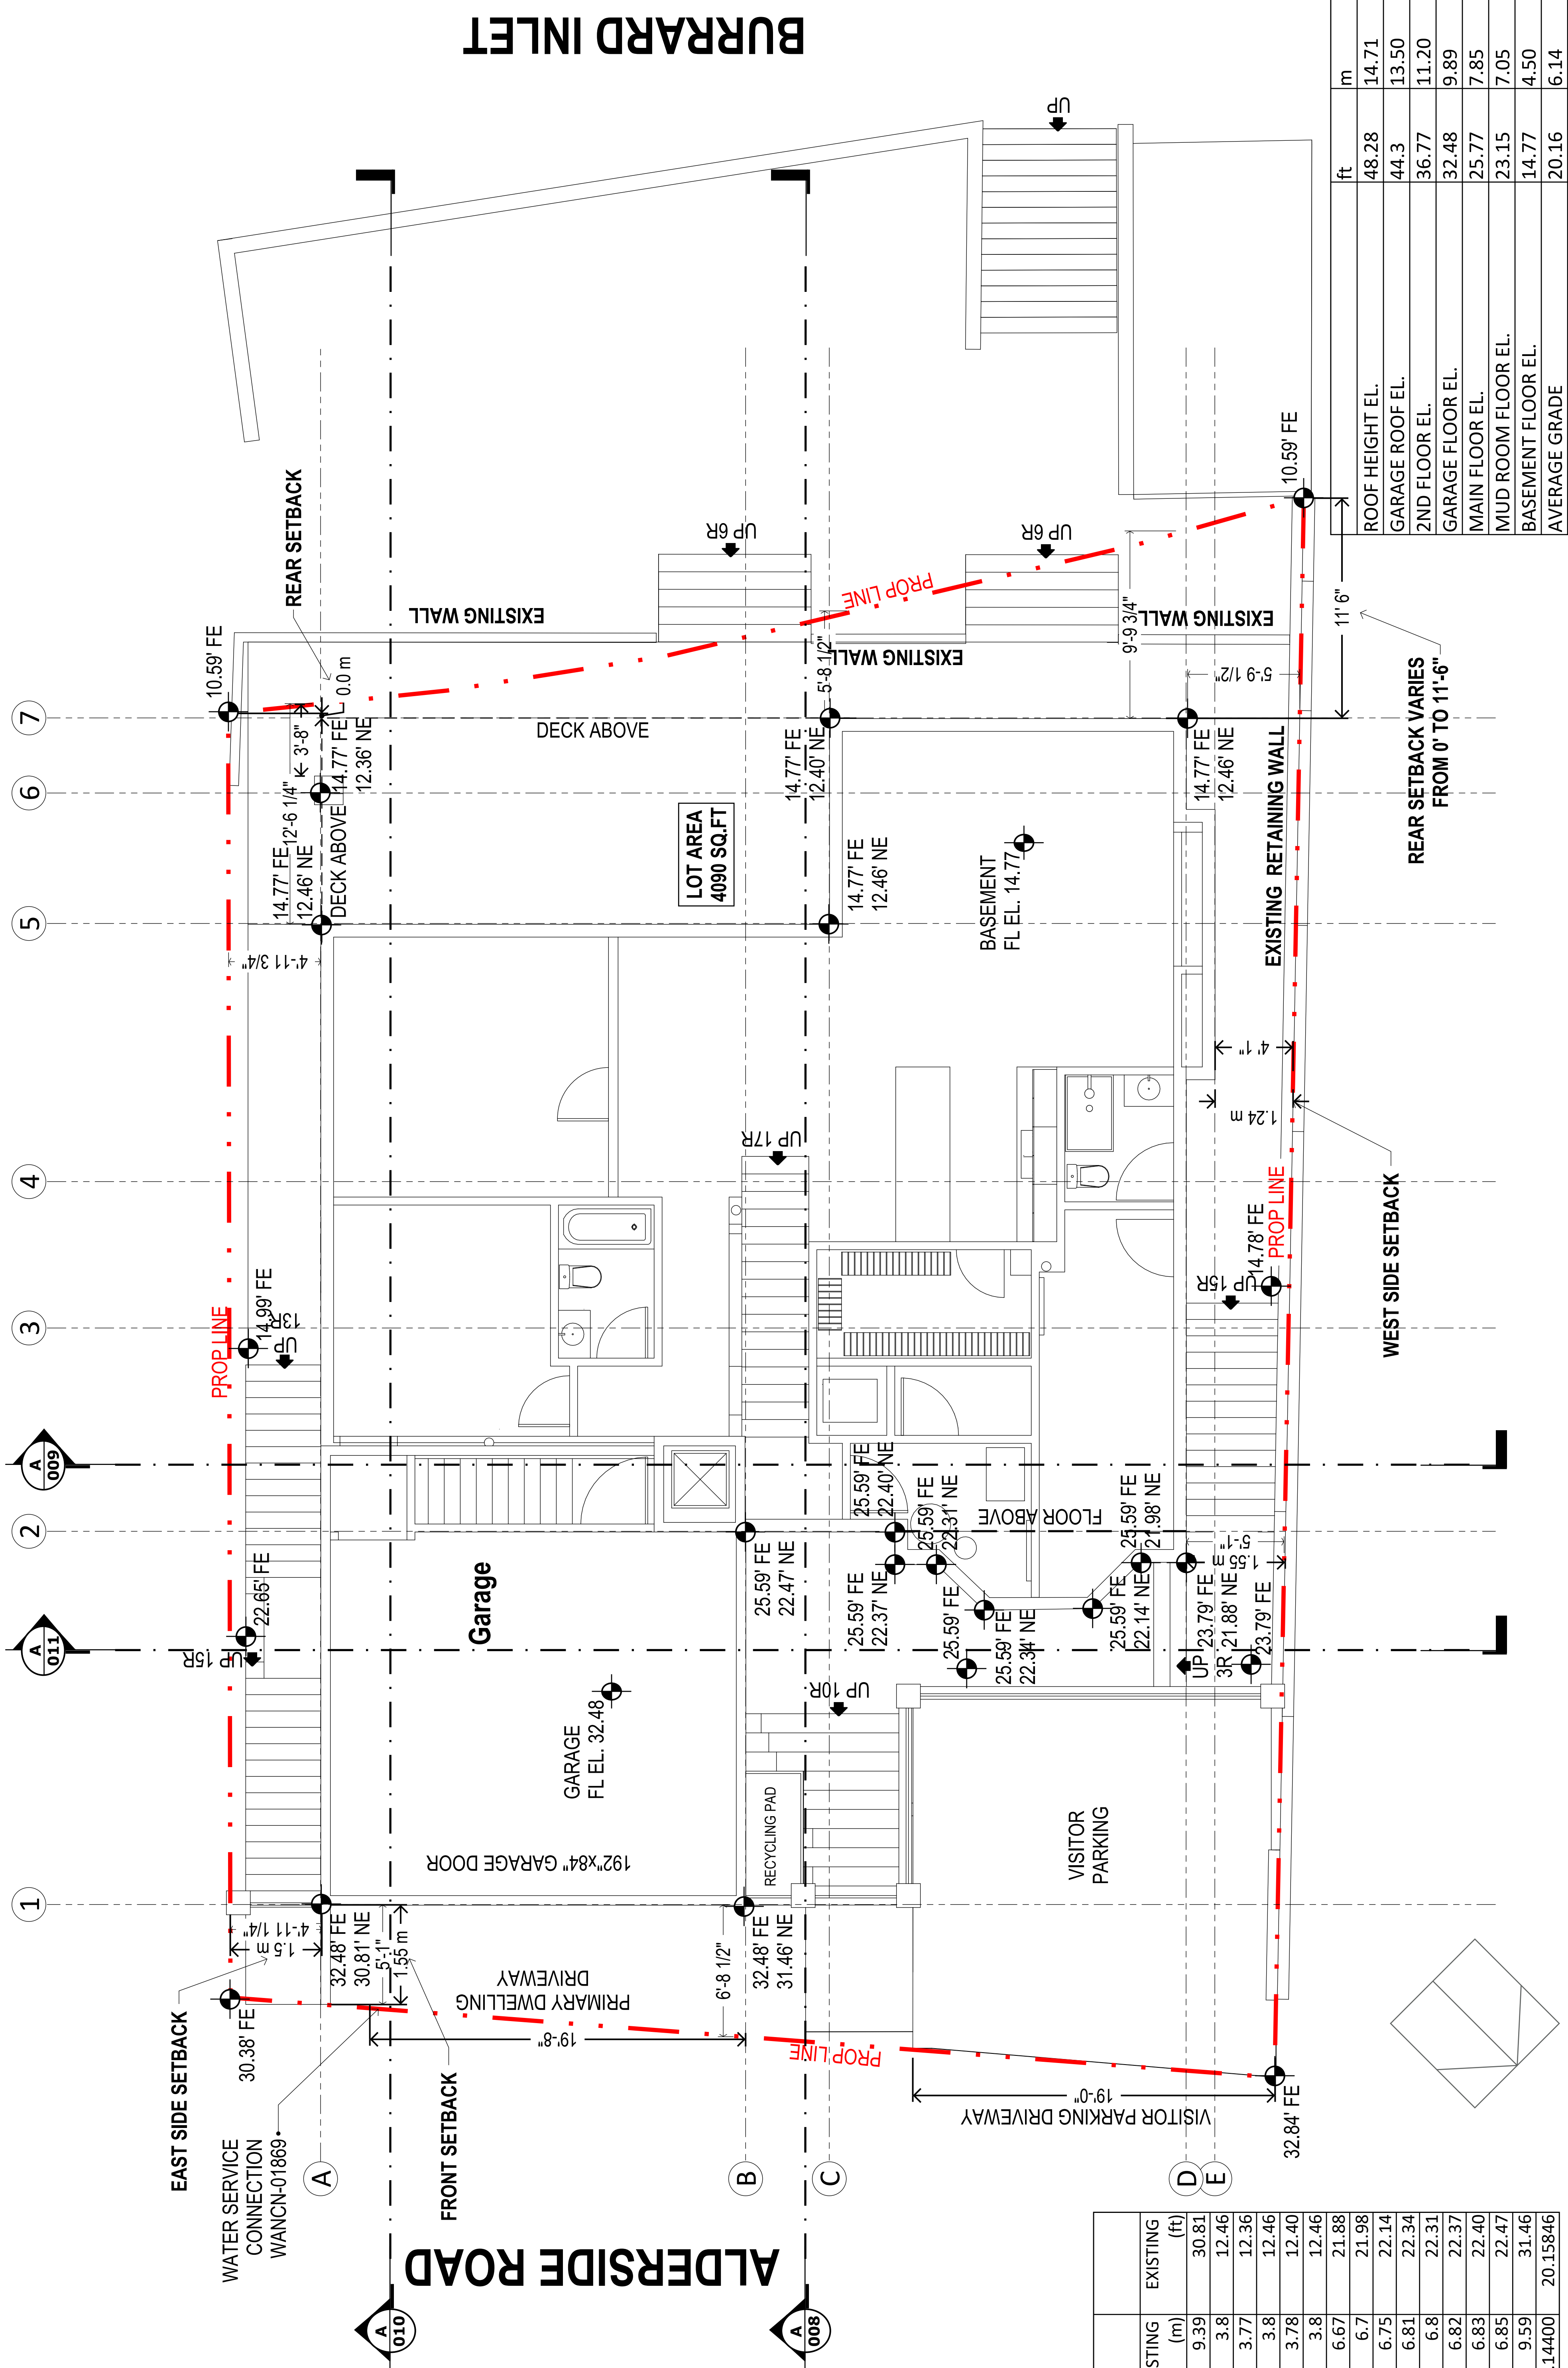

AVERAGE GRADE CALCULATION	EXISTING (m)	EXISTING (ft)
NE GARAGE	9.39	30.81
SE HOME	3.8	12.46
COLUMN	3.77	12.36
S HOME	3.8	12.46
SW HOME	3.78	12.40
NW HOME	6.67	21.88
NW HOME	6.7	21.98
NW HOME	6.75	22.14
NW HOME	6.81	22.34
NW HOME	6.8	22.31
NW HOME	6.82	22.37
NW HOME	6.83	22.40
NW HOME	6.85	22.47
NW GARAGE	9.59	31.46
AVERAGE	6.14400	20.15846

	ft	m
ROOF HEIGHT EL.	48.28	14.71
GARAGE ROOF EL.	44.3	13.50
2ND FLOOR EL.	36.77	11.20
GARAGE FLOOR EL.	32.48	9.89
MAIN FLOOR EL.	25.77	7.85
MUD ROOM FLOOR EL.	23.15	7.05
BASEMENT FLOOR EL.	14.77	4.50
AVERAGE GRADE	20.16	6.14