


CLARKE STREET

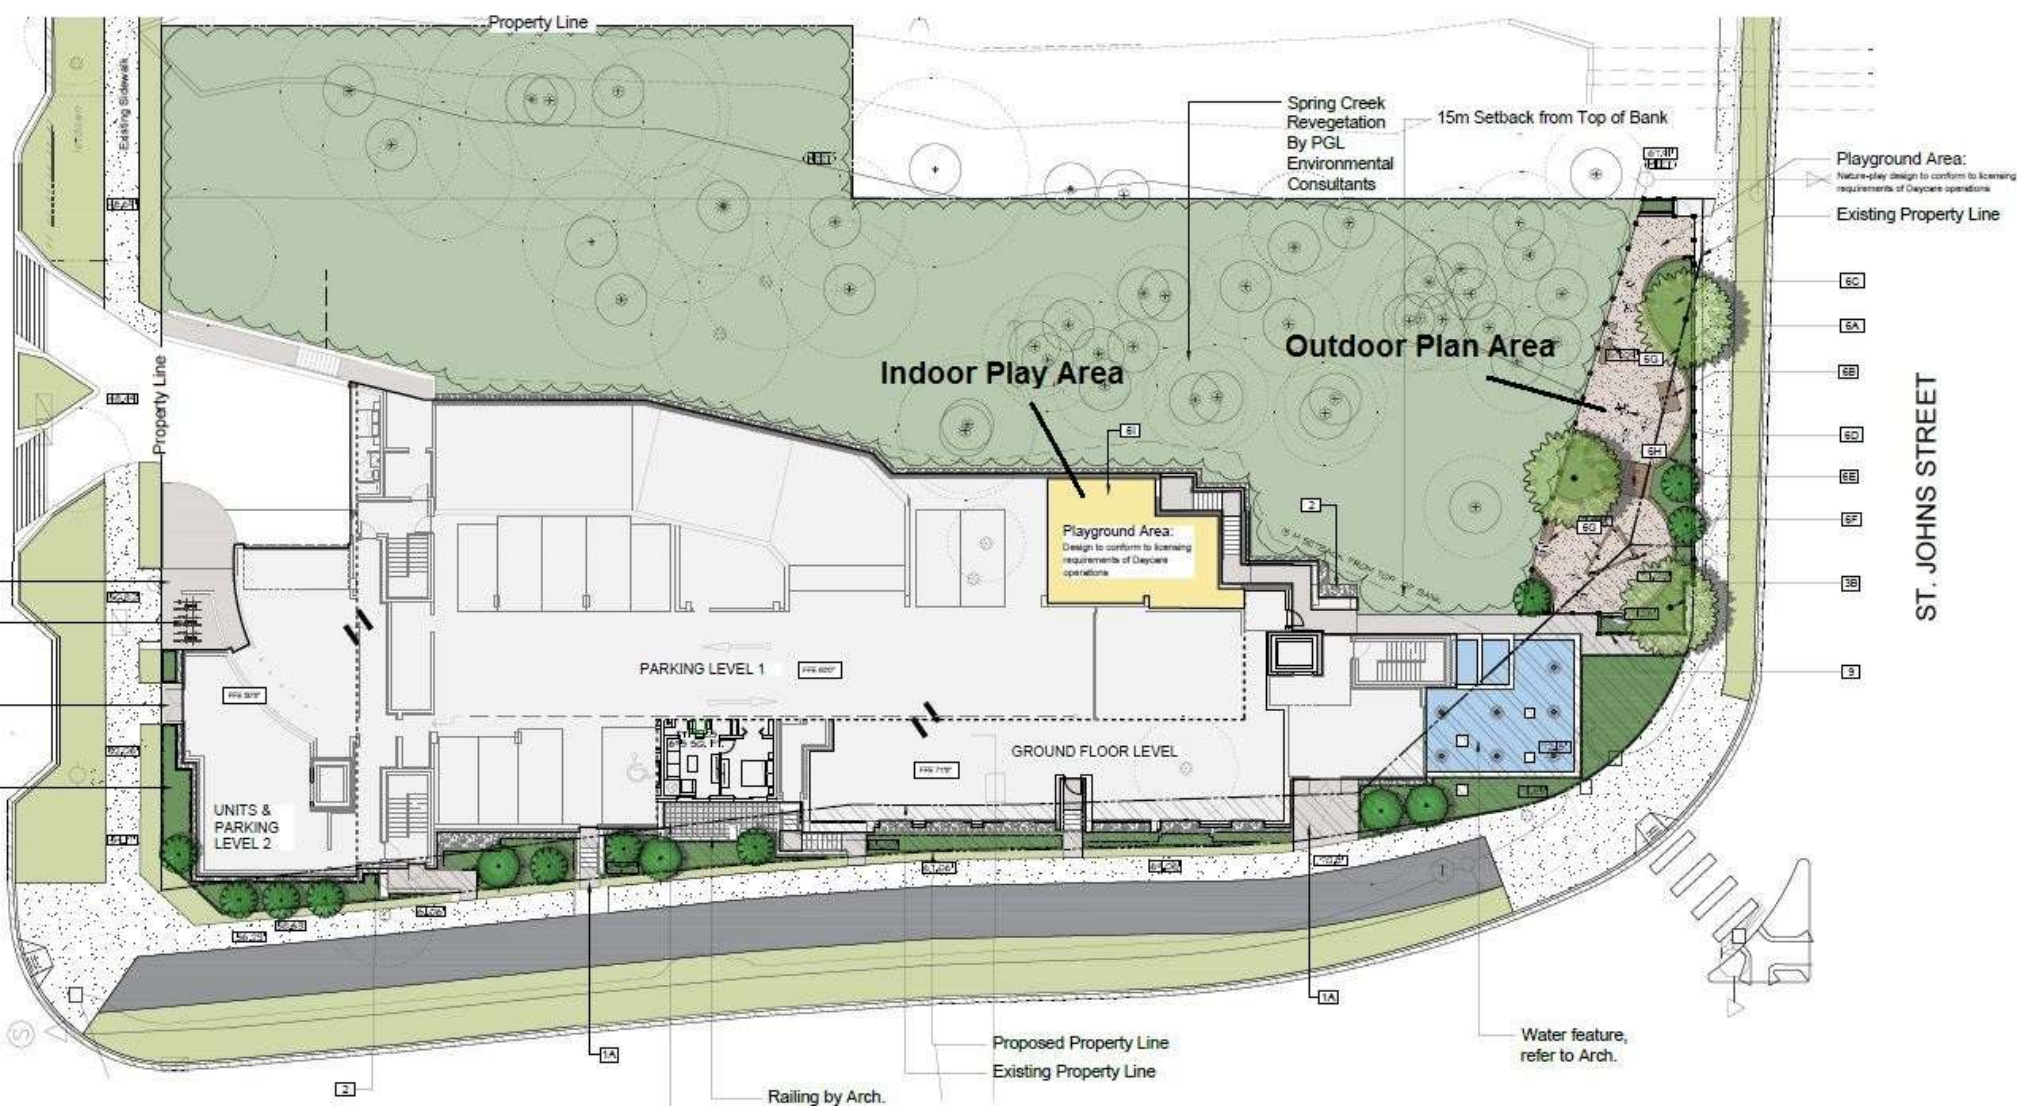

ST. JOHNS STREET